



FRONT ELEVATION


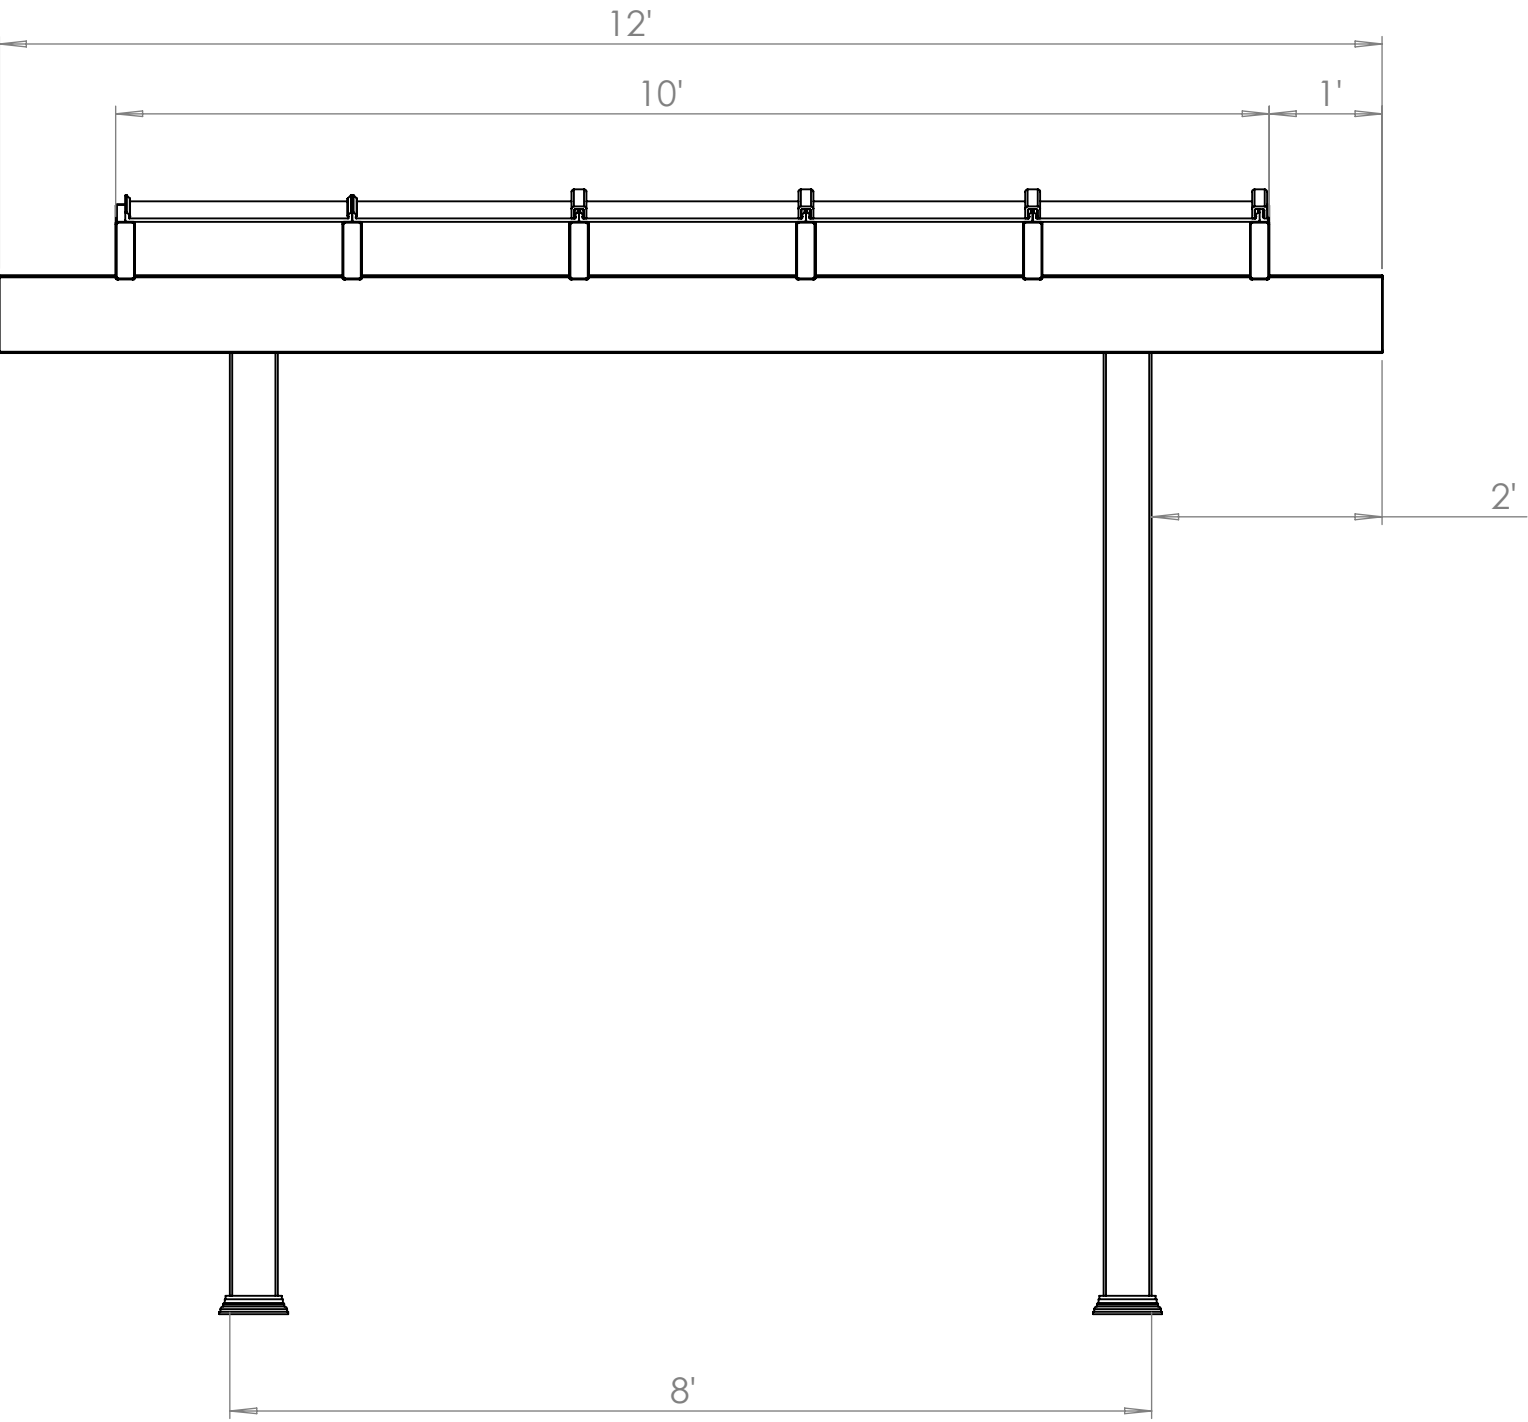


SIDE ELEVATION

Required 1/4" slope per 12" of DEPTH
Recommended 1/2" slope per 12" of DEPTH

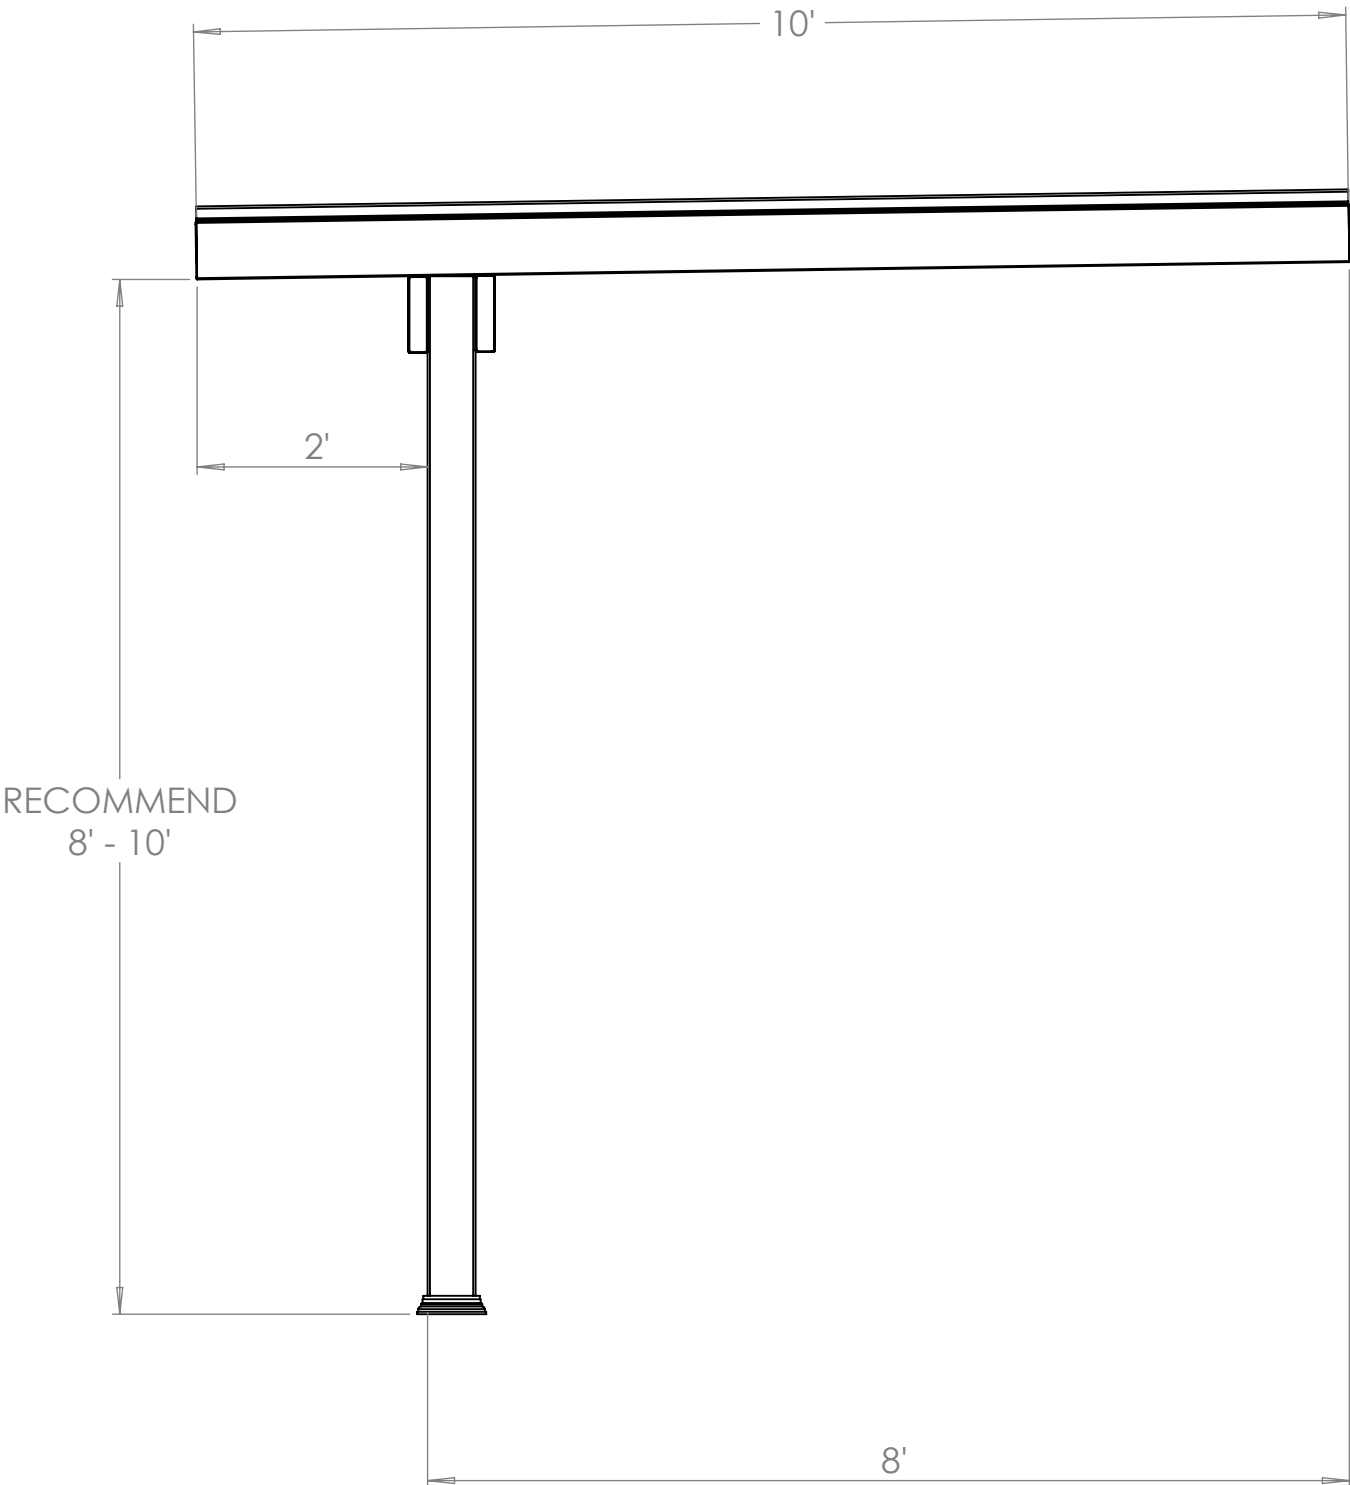

PLAN VIEW

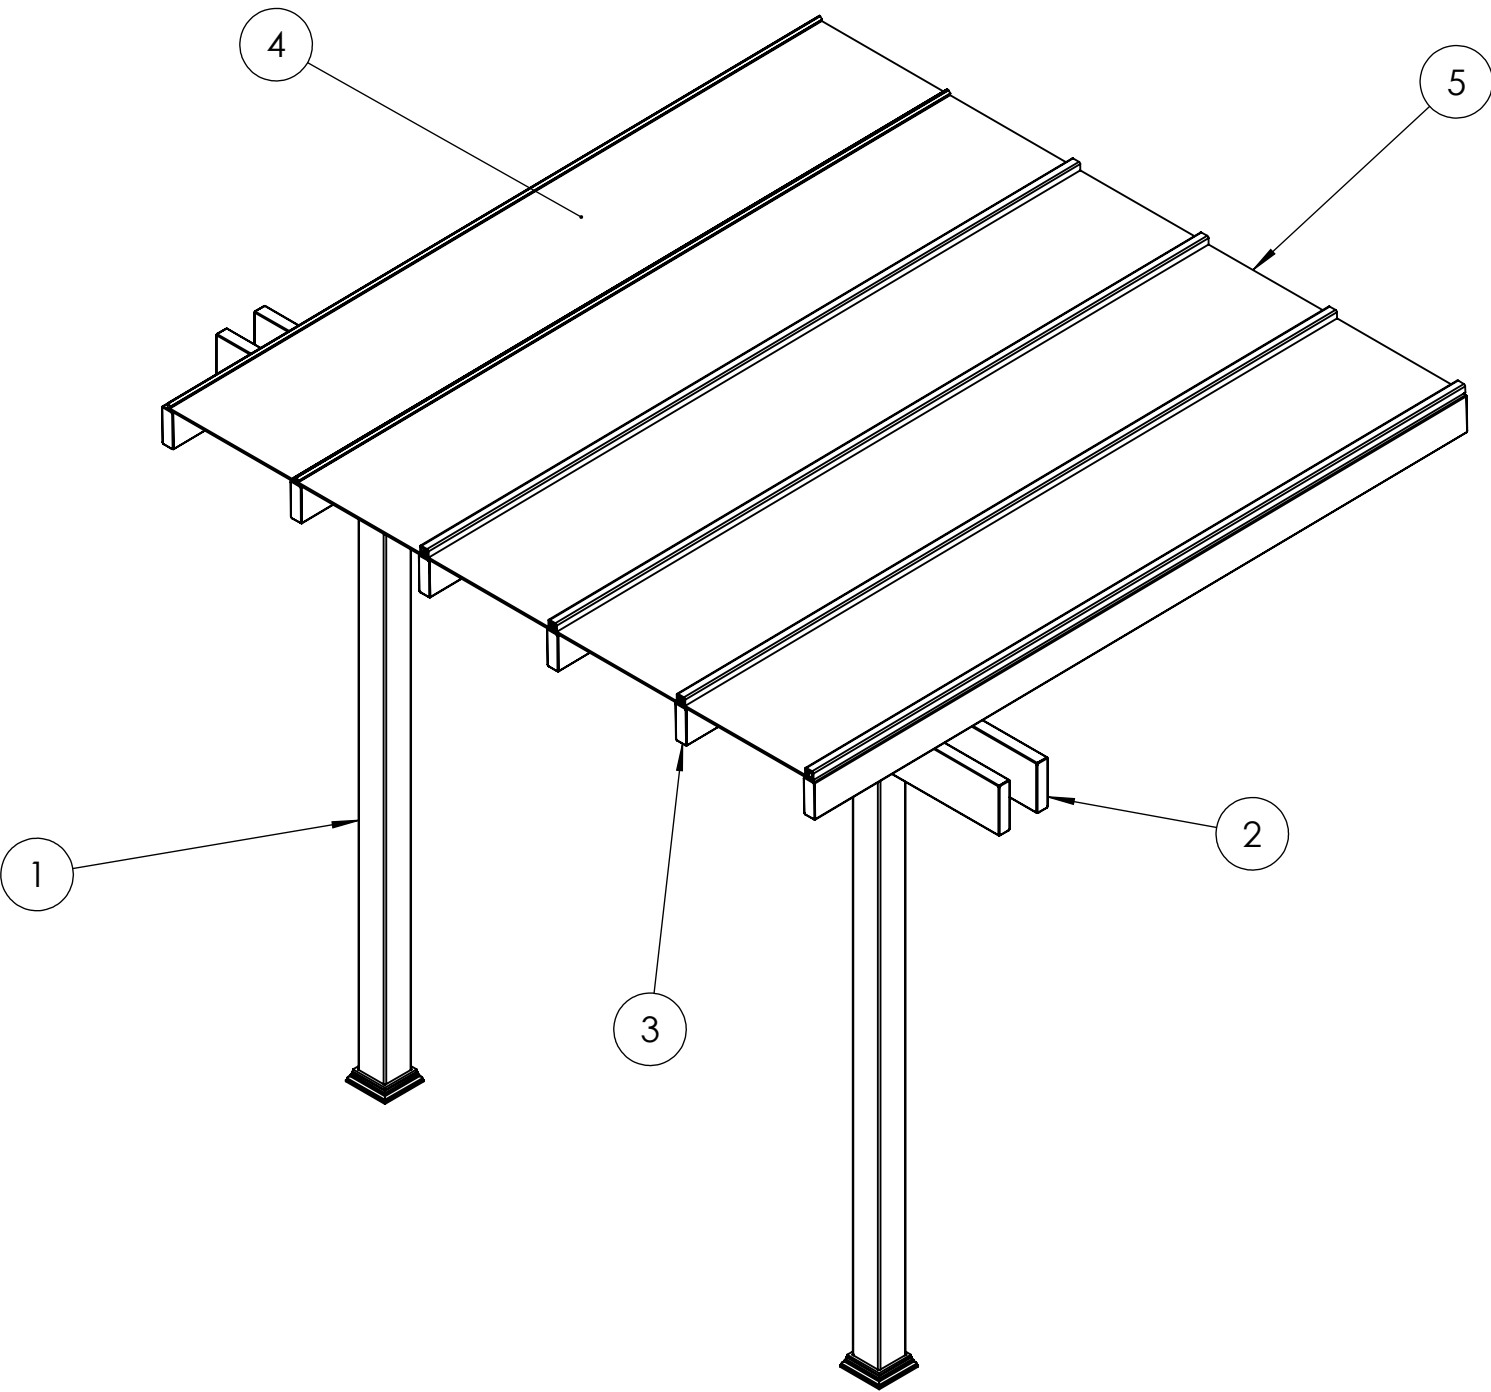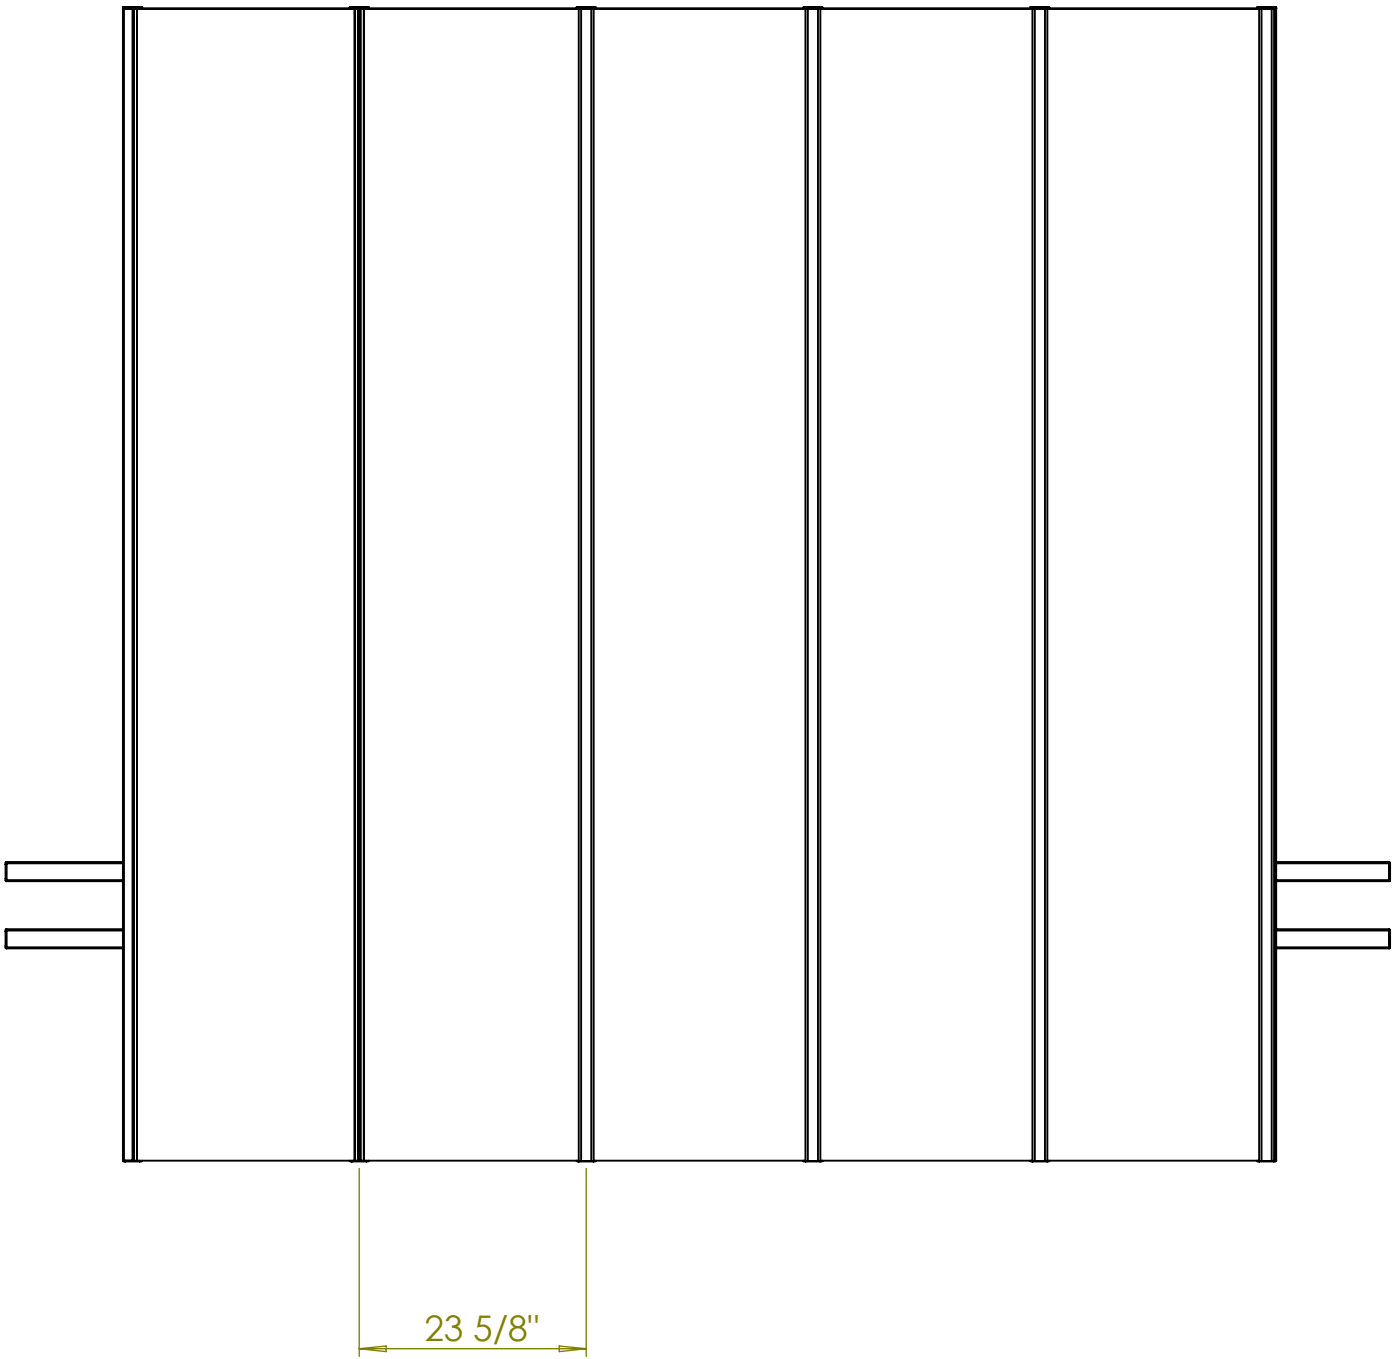

KIT COMPONENTS		
ITEM NO.	PART DESCRIPTION	QTY.
1	Your Selected Post with Aluminum Insert	2
2	2x8 Vinyl Beam with Aluminum Insert	2
3	2x6 Vinyl Rafter with Aluminum Insert	6
4	8mm Polycarbonate Panel	5
5	Ledger	1