



FRONT ELEVATION

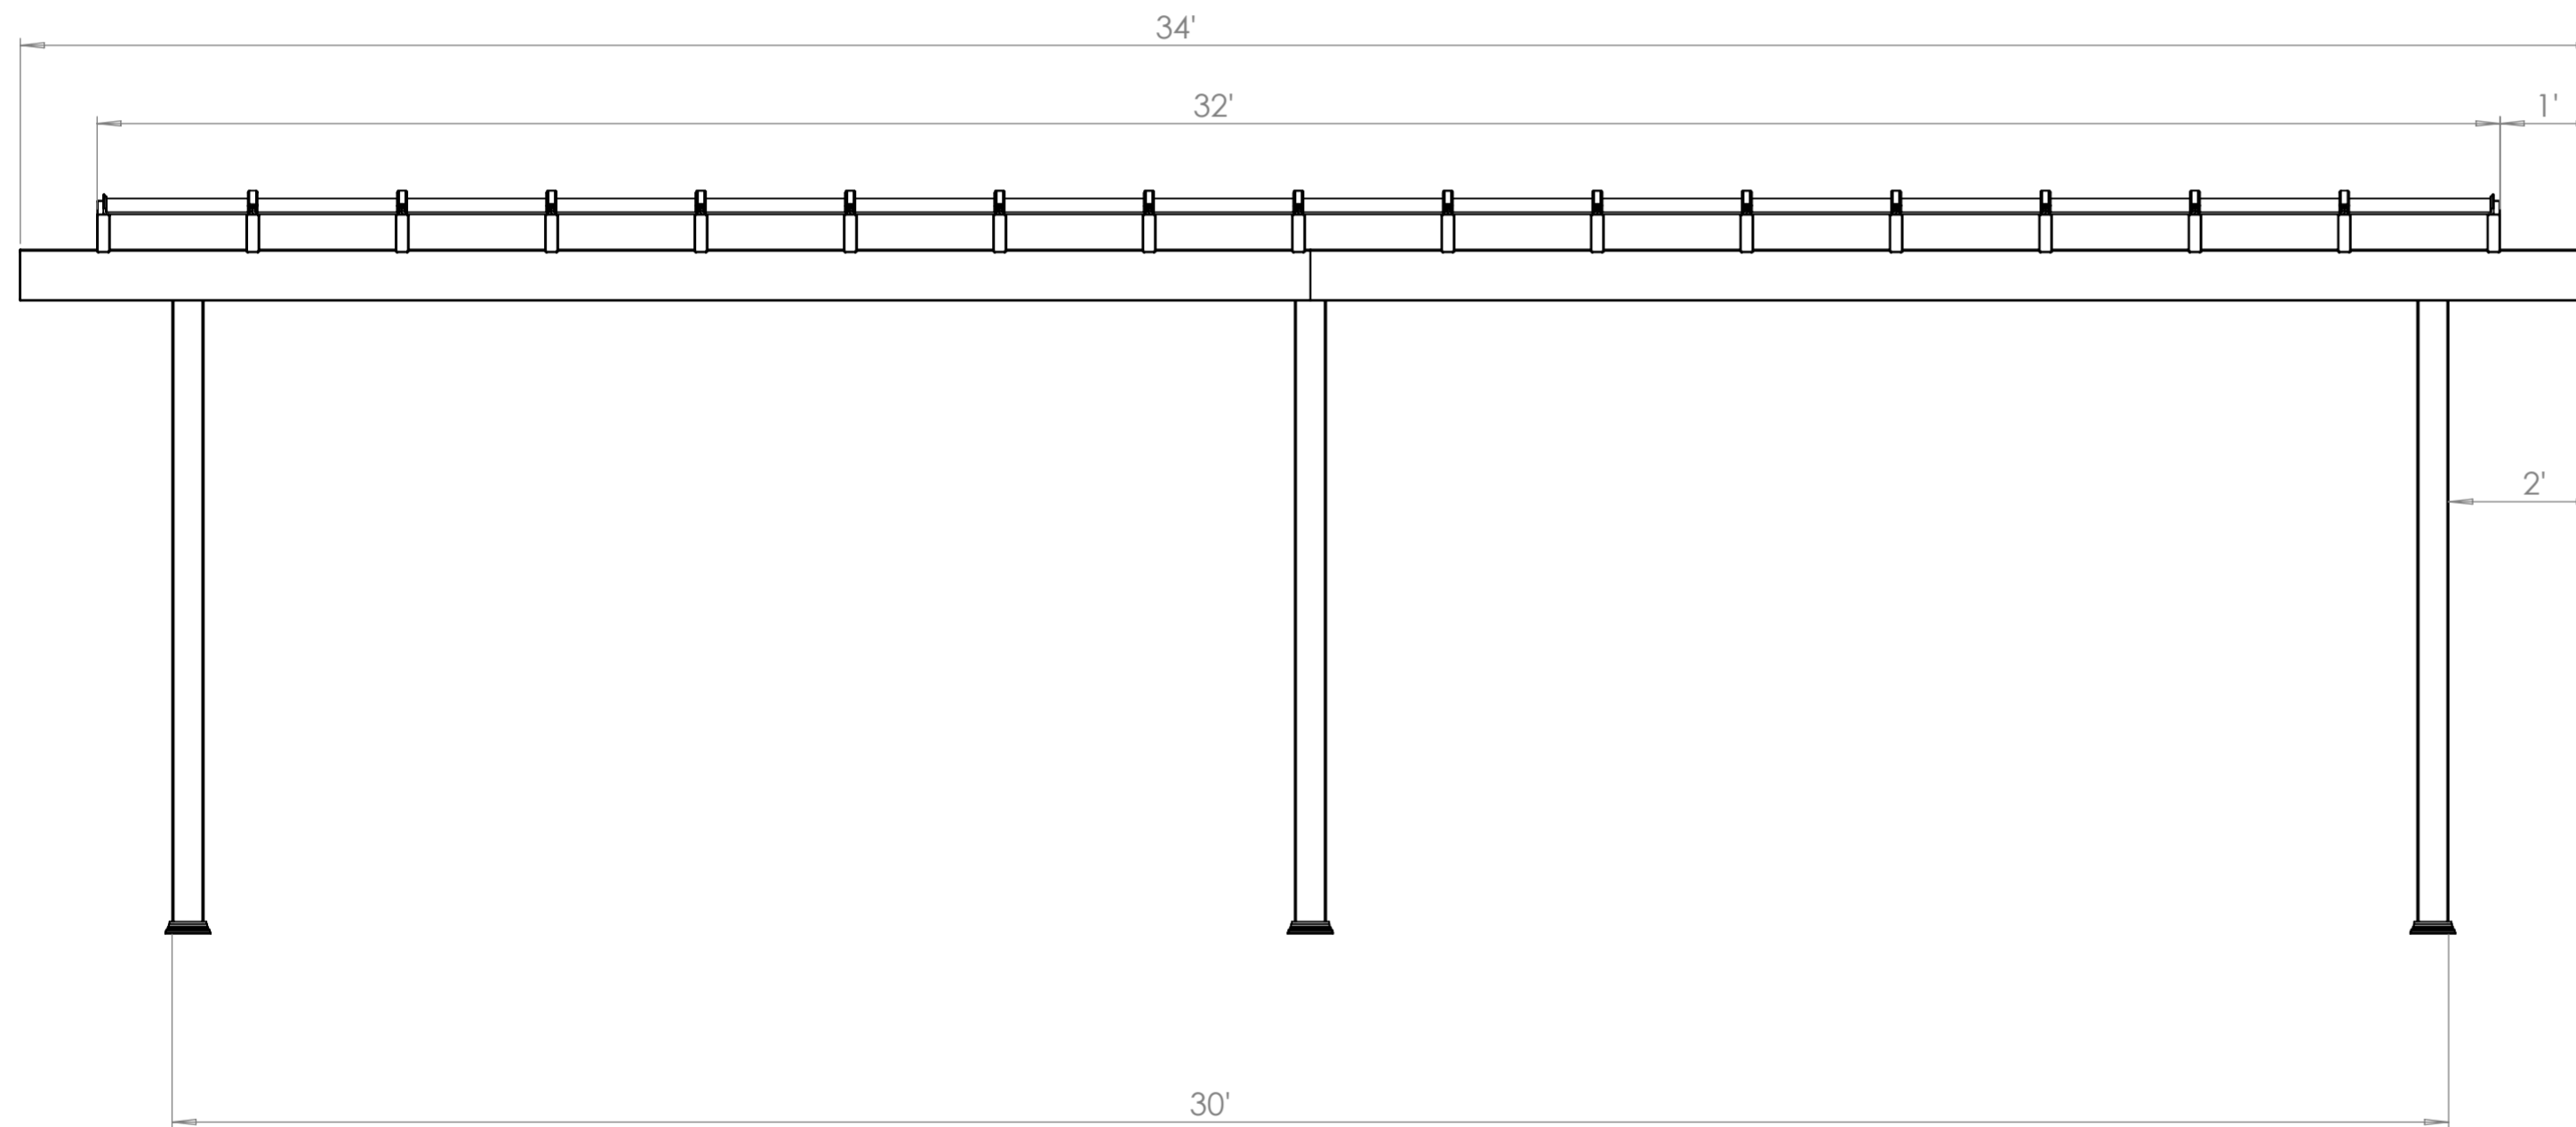

SIDE ELEVATION

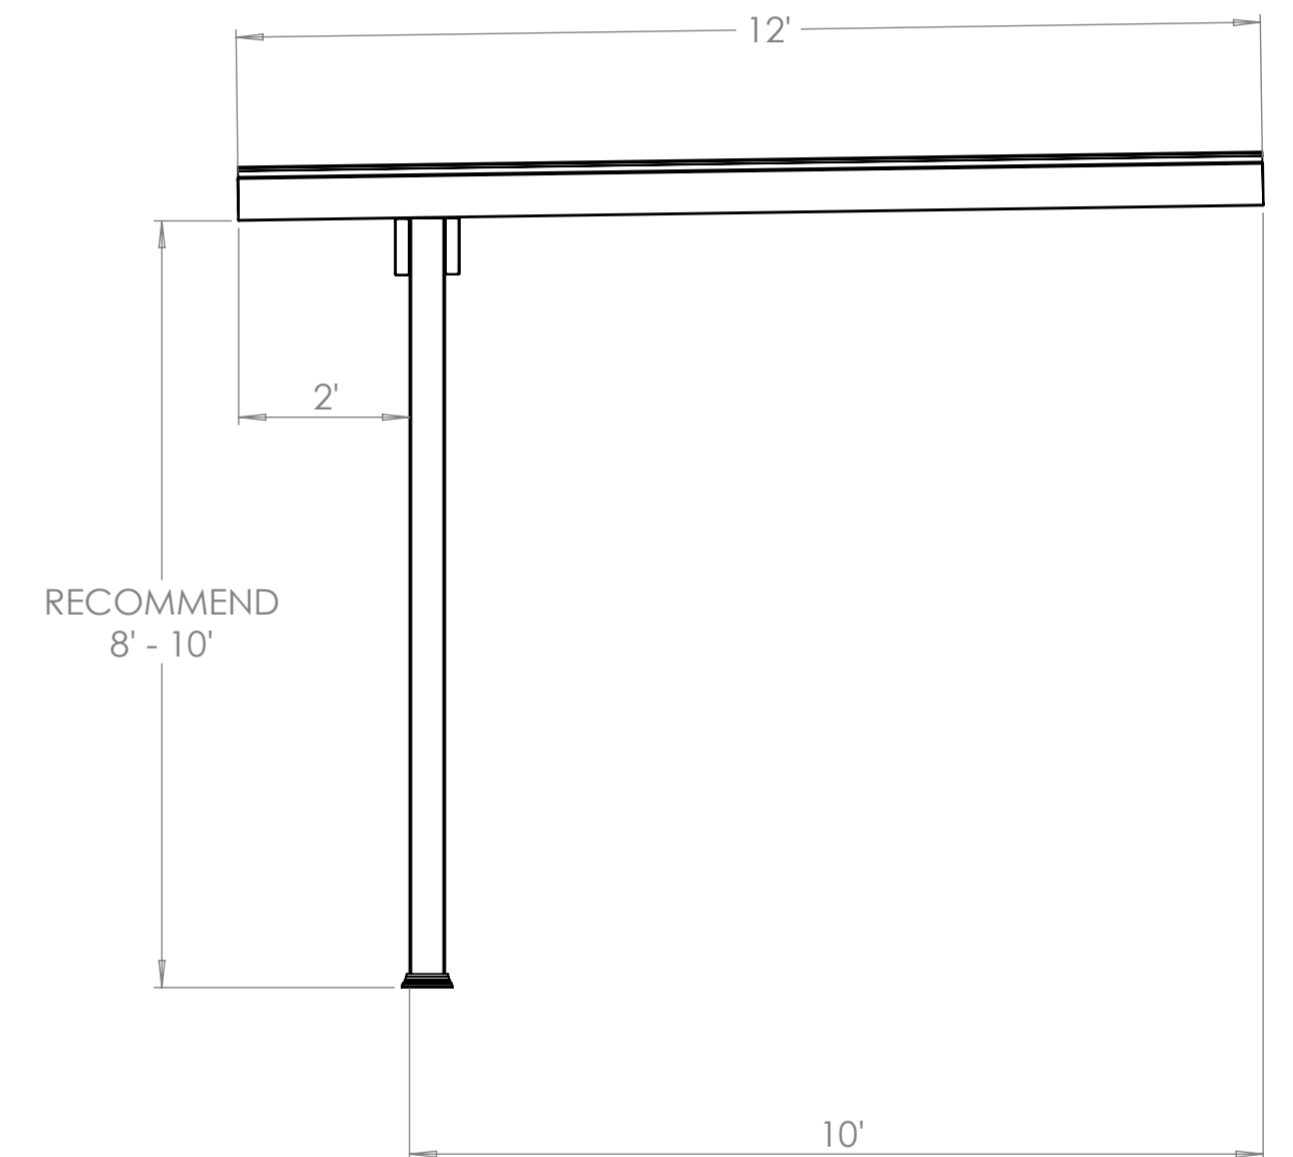


12' X 32' ATTACHED ELEMENTS PERGOLA

Heartlandpergolas.com

563-345-6745


Heartland
Pergolas

KIT COMPONENTS		
ITEM NO.	PART DESCRIPTION	QTY.
1	Your Selected Post with Aluminum Insert	3
2	2x8 Vinyl Beam with Aluminum Insert	4
3	2x6 Vinyl Rafter with Aluminum Insert	17
4	ArcoPlus 689 Polycarbonate Sheet	16
5	Azek Cellular PVC Ledger	1

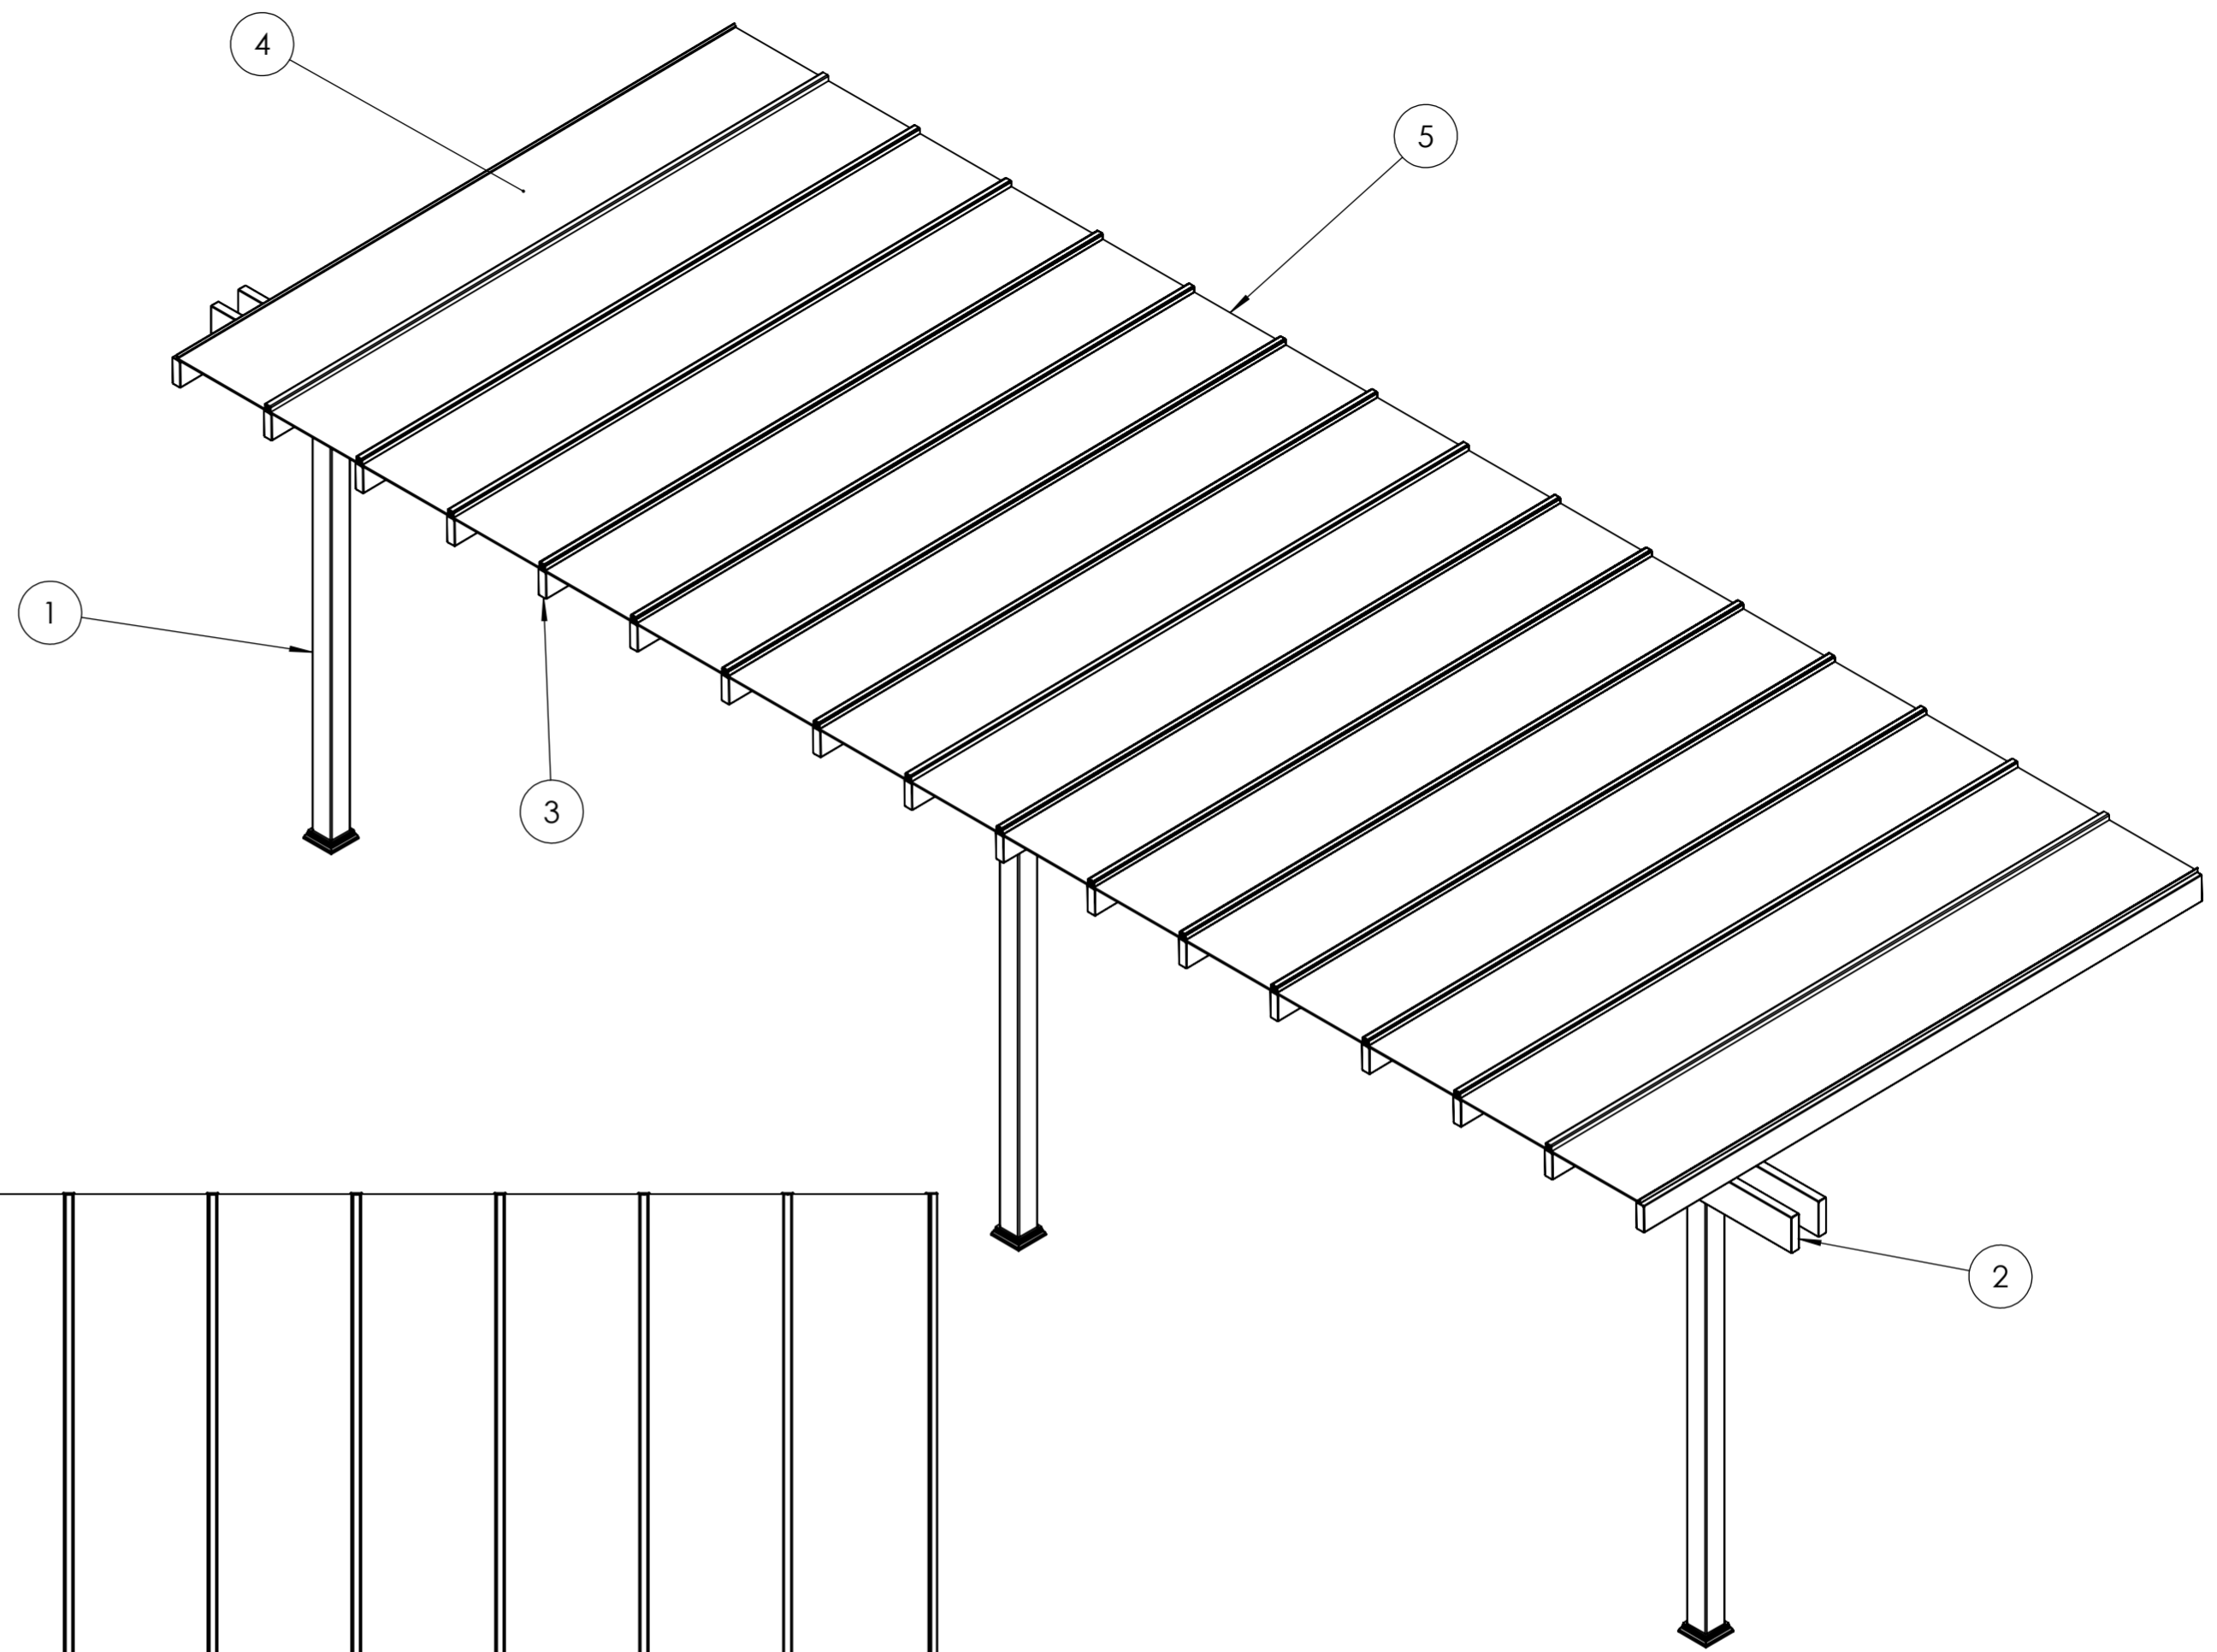

PLAN VIEW

