




PLAN VIEW

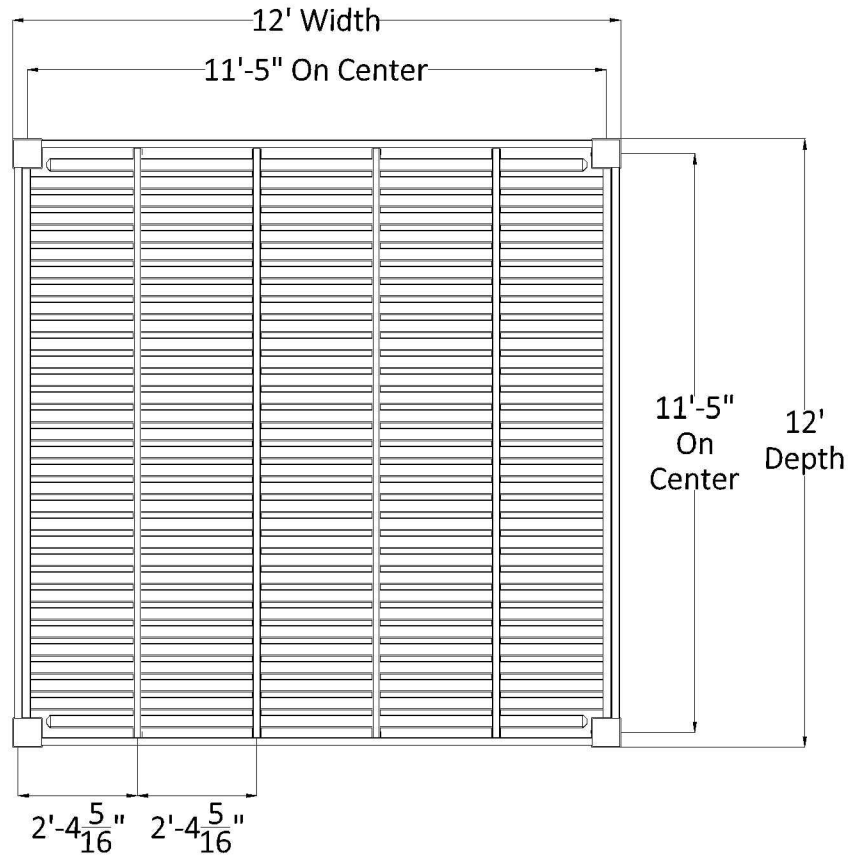


FRONT ELEVATION

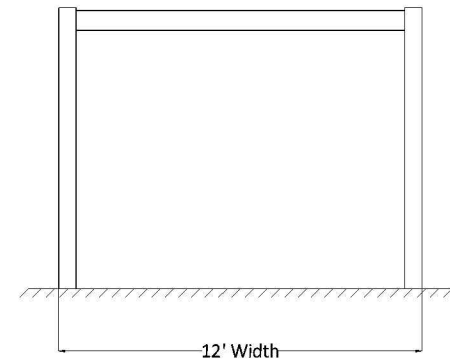

SIDE ELEVATION

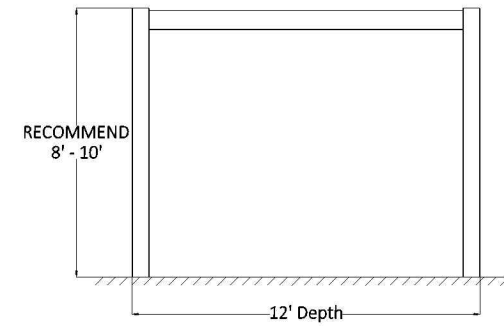

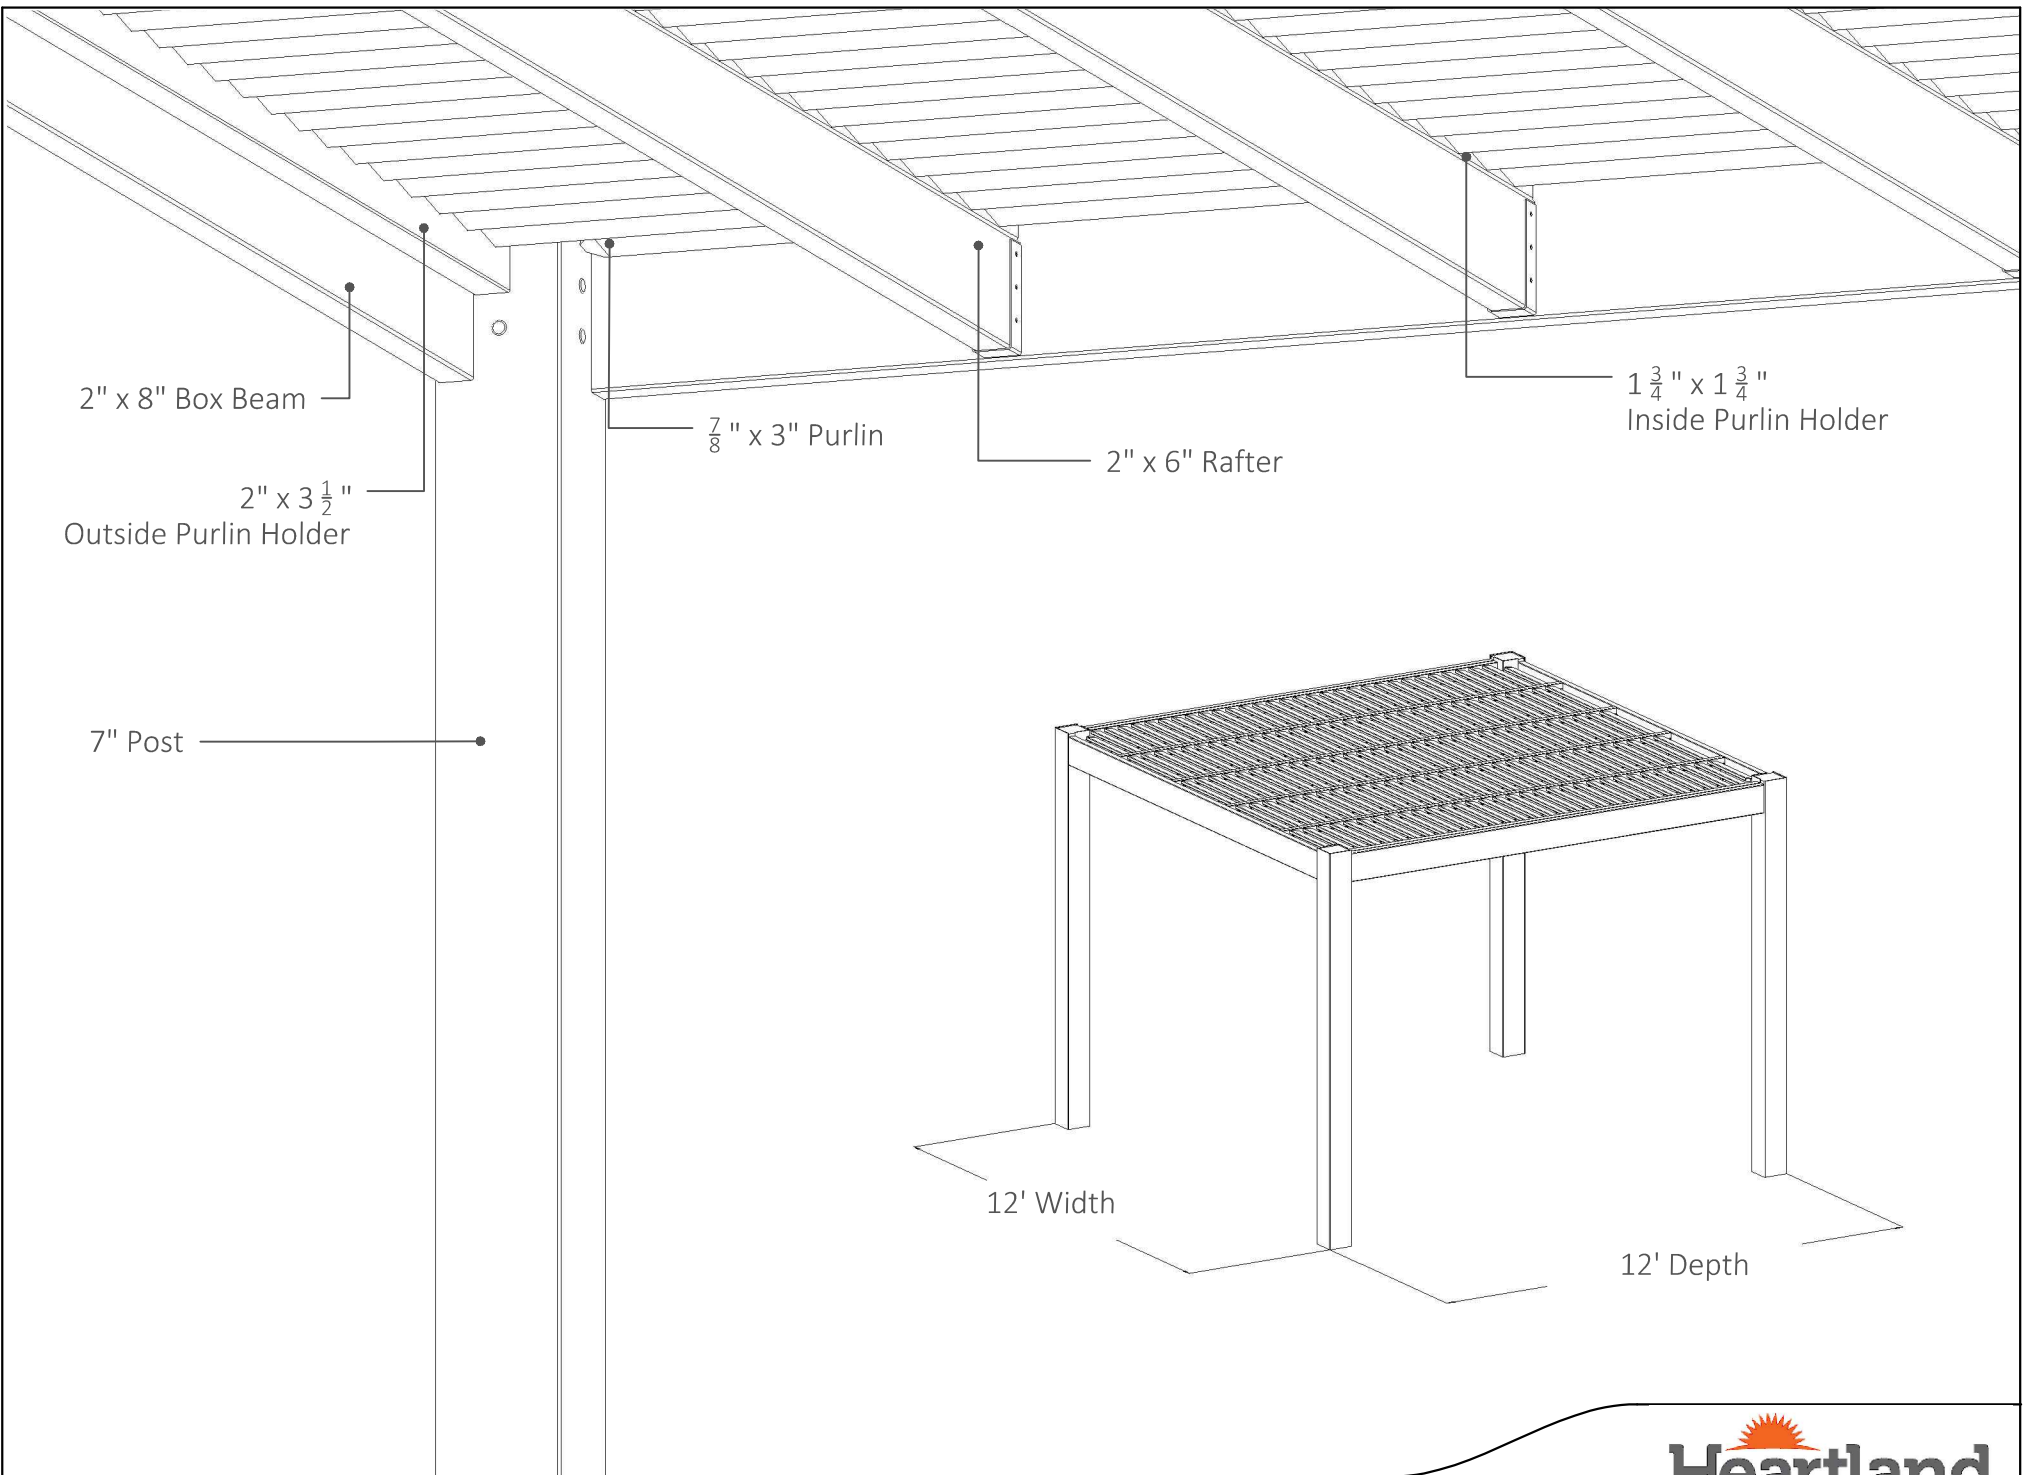

12' x 12' FREESTANDING PERGOLA

Heartlandpergolas.com

563-345-6745

Heartland
Pergolas