



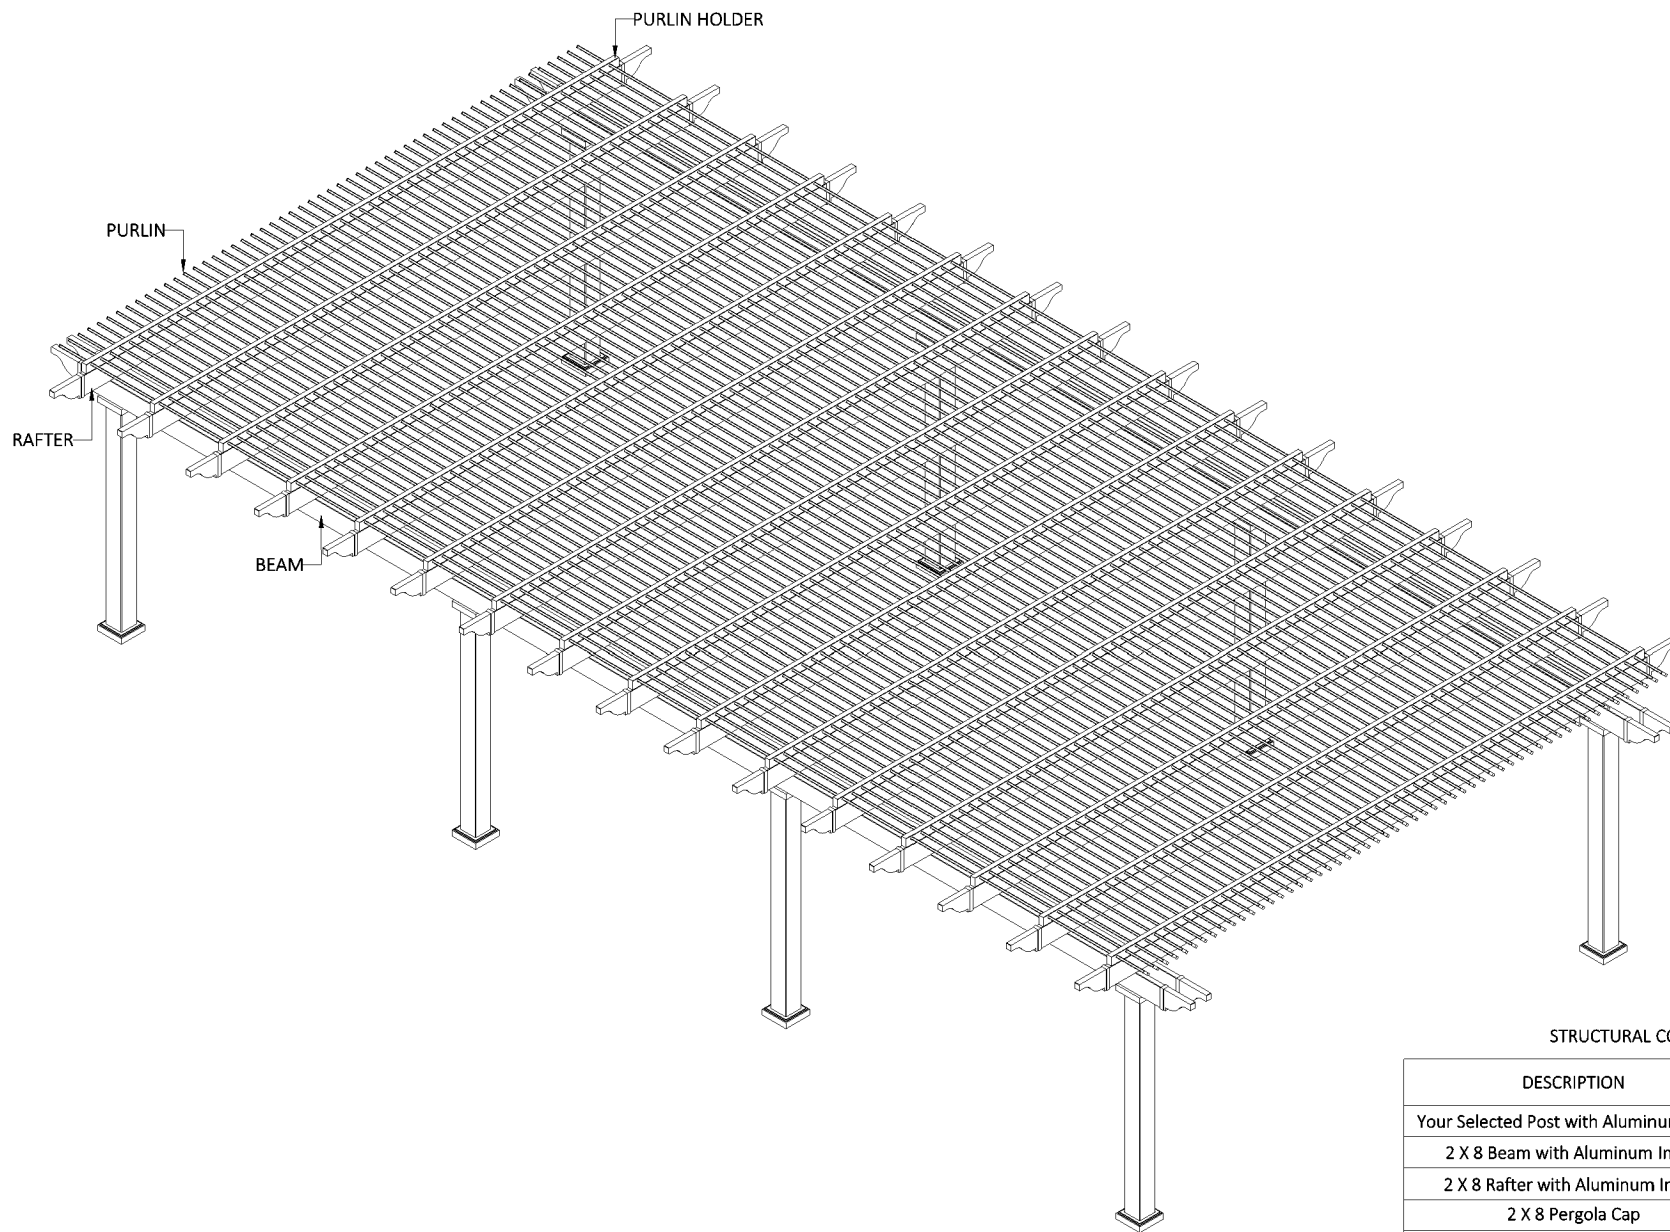

STRUCTURAL COMPONENTS

DESCRIPTION	QTY.
Your Selected Post with Aluminum Insert	8
2 X 8 Beam with Aluminum Insert	12
2 X 8 Rafter with Aluminum Insert	16
2 X 8 Pergola Cap	40
2 X 3 1/2 Purlin Holder	16
2 X 3 1/2 Flat Cap	32
7/8 X 3 Purlin (75% Shade)	58
7/8 X 3 Purlin Cap	116

SIDE ELEVATION

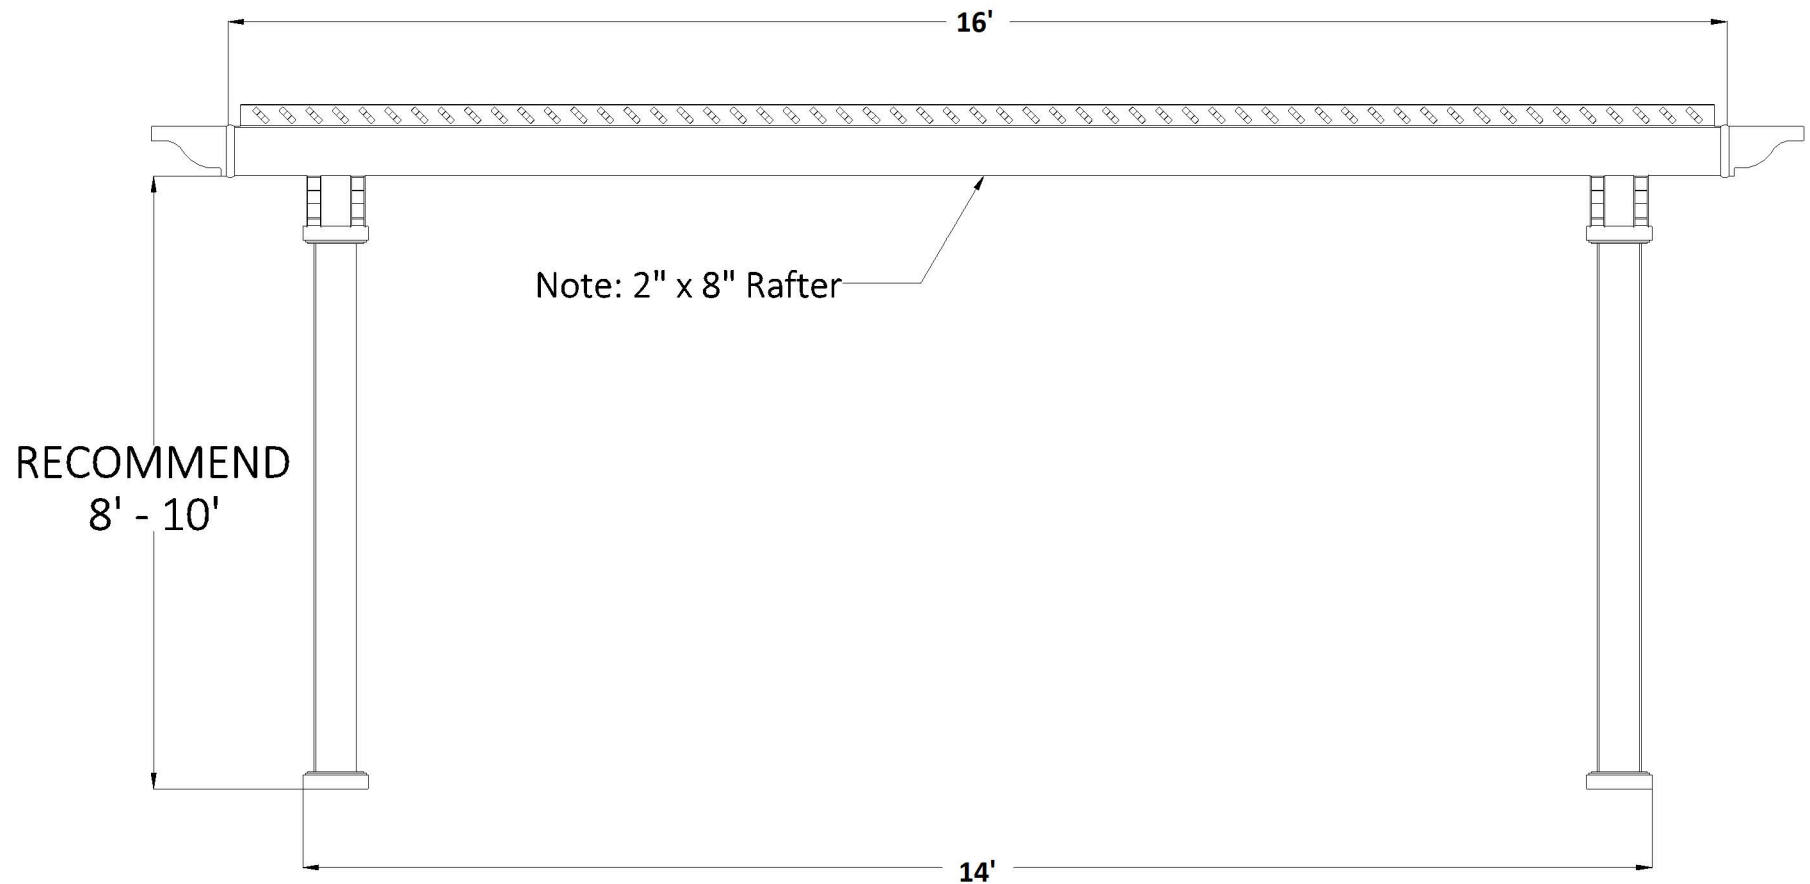

PLAN VIEW

