



FRONT ELEVATION

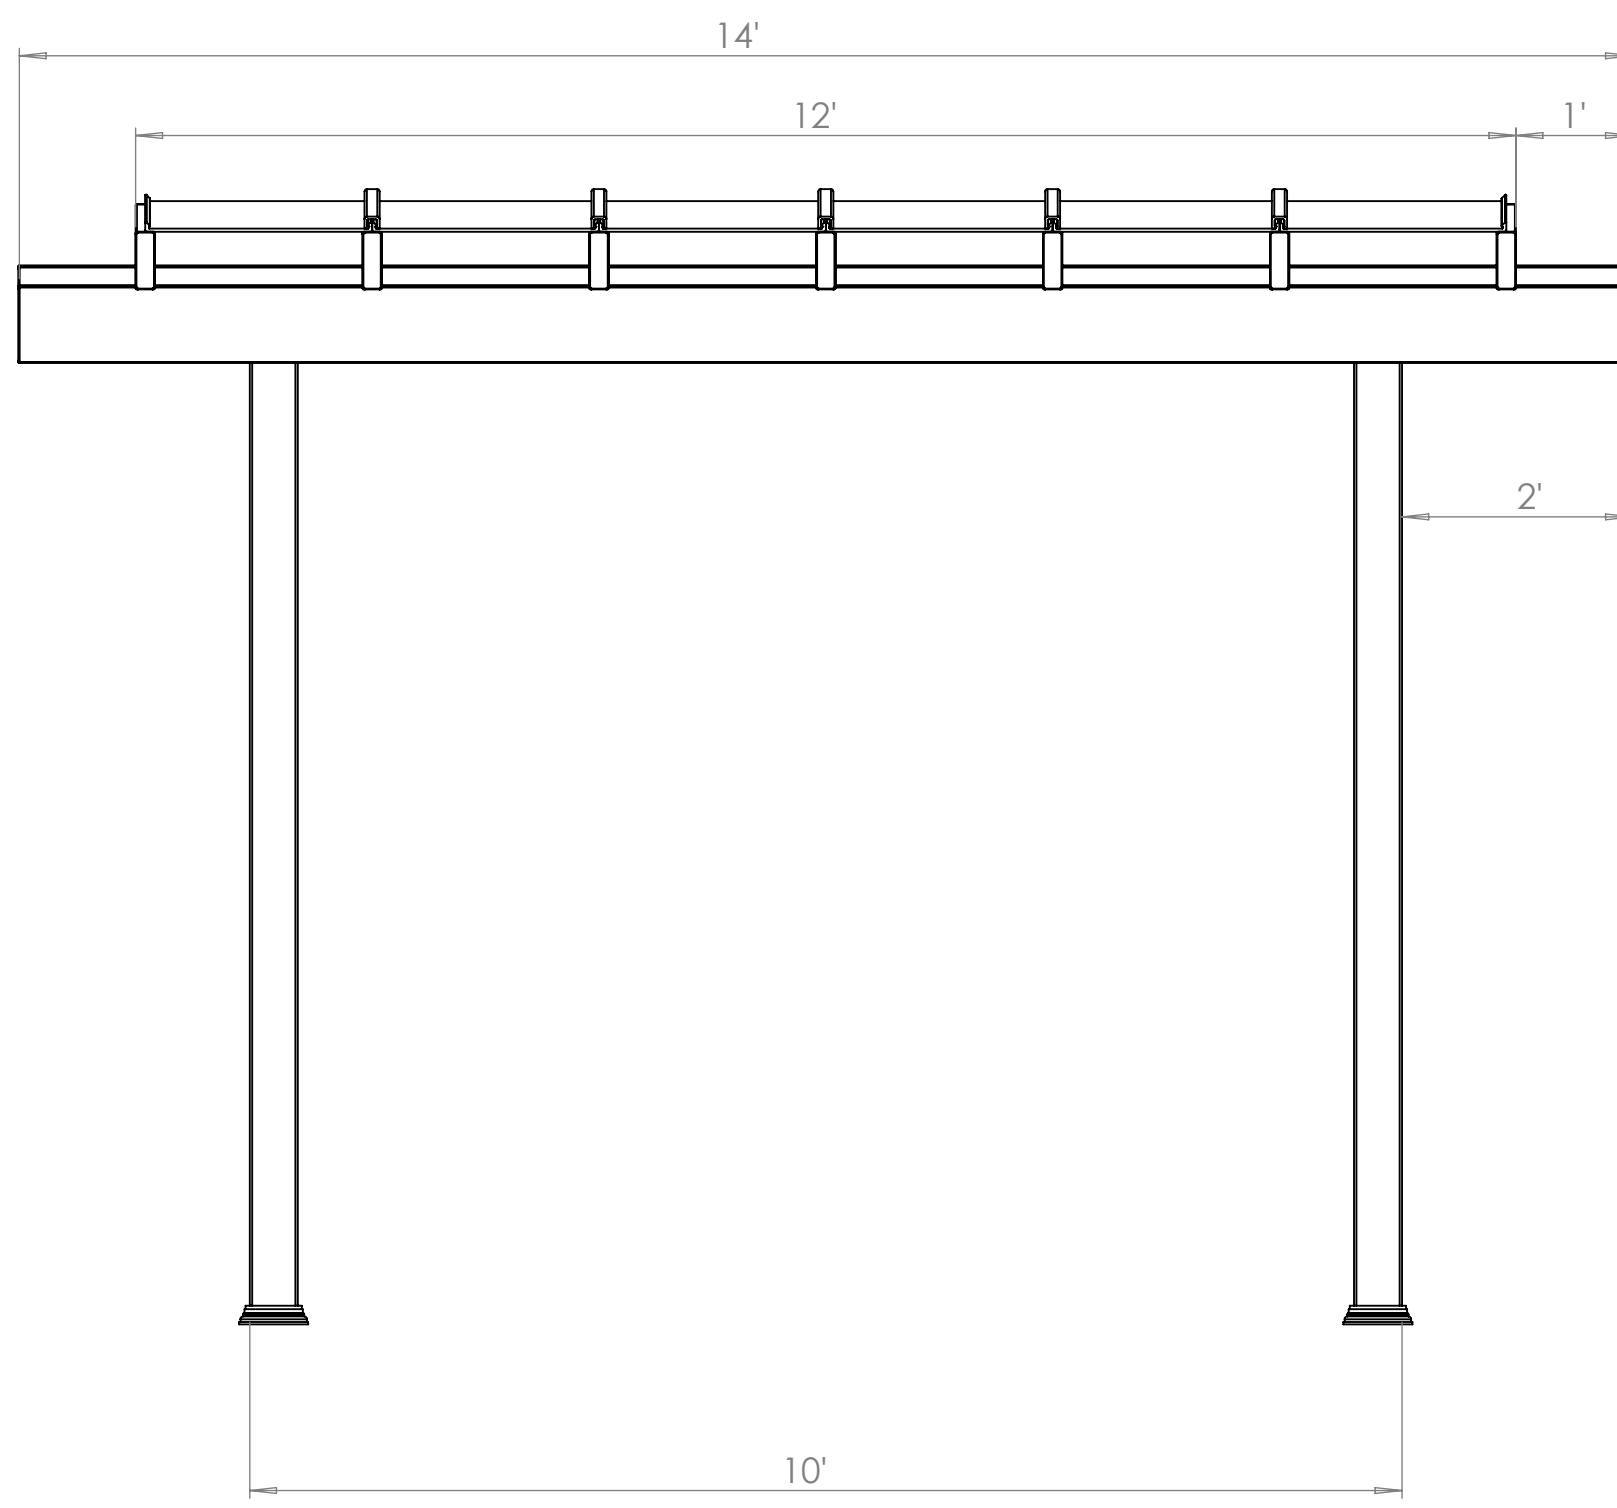

SIDE ELEVATION

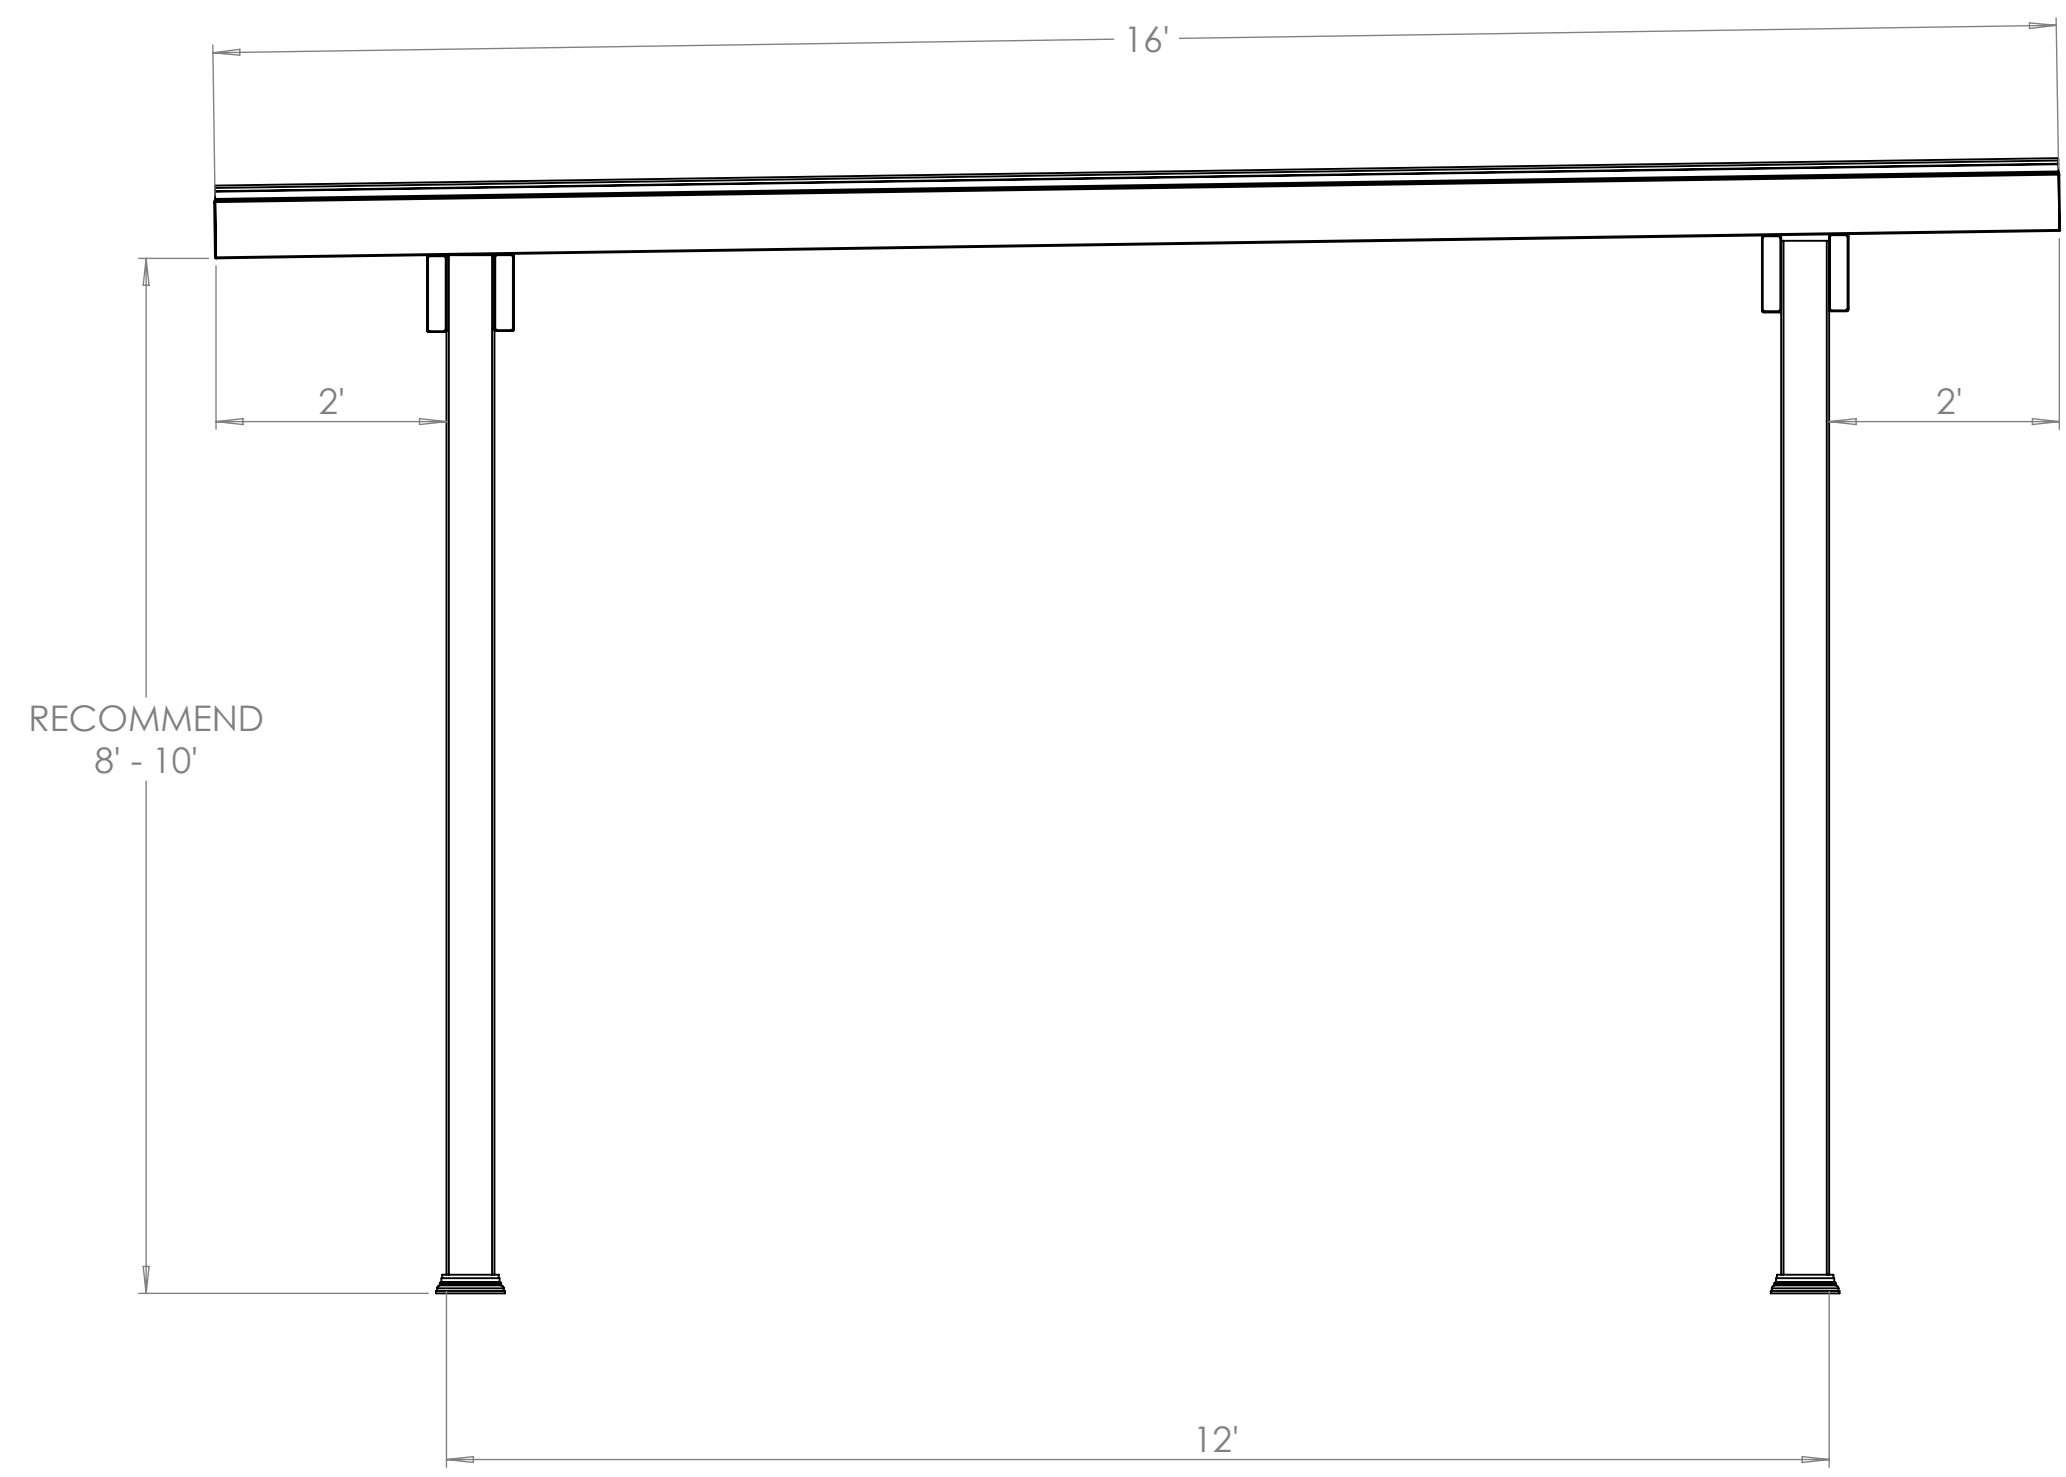



16' X 12' FREE STANDING ELEMENTS PERGOLA

Heartlandpergolas.com

563-345-6745



PLAN VIEW

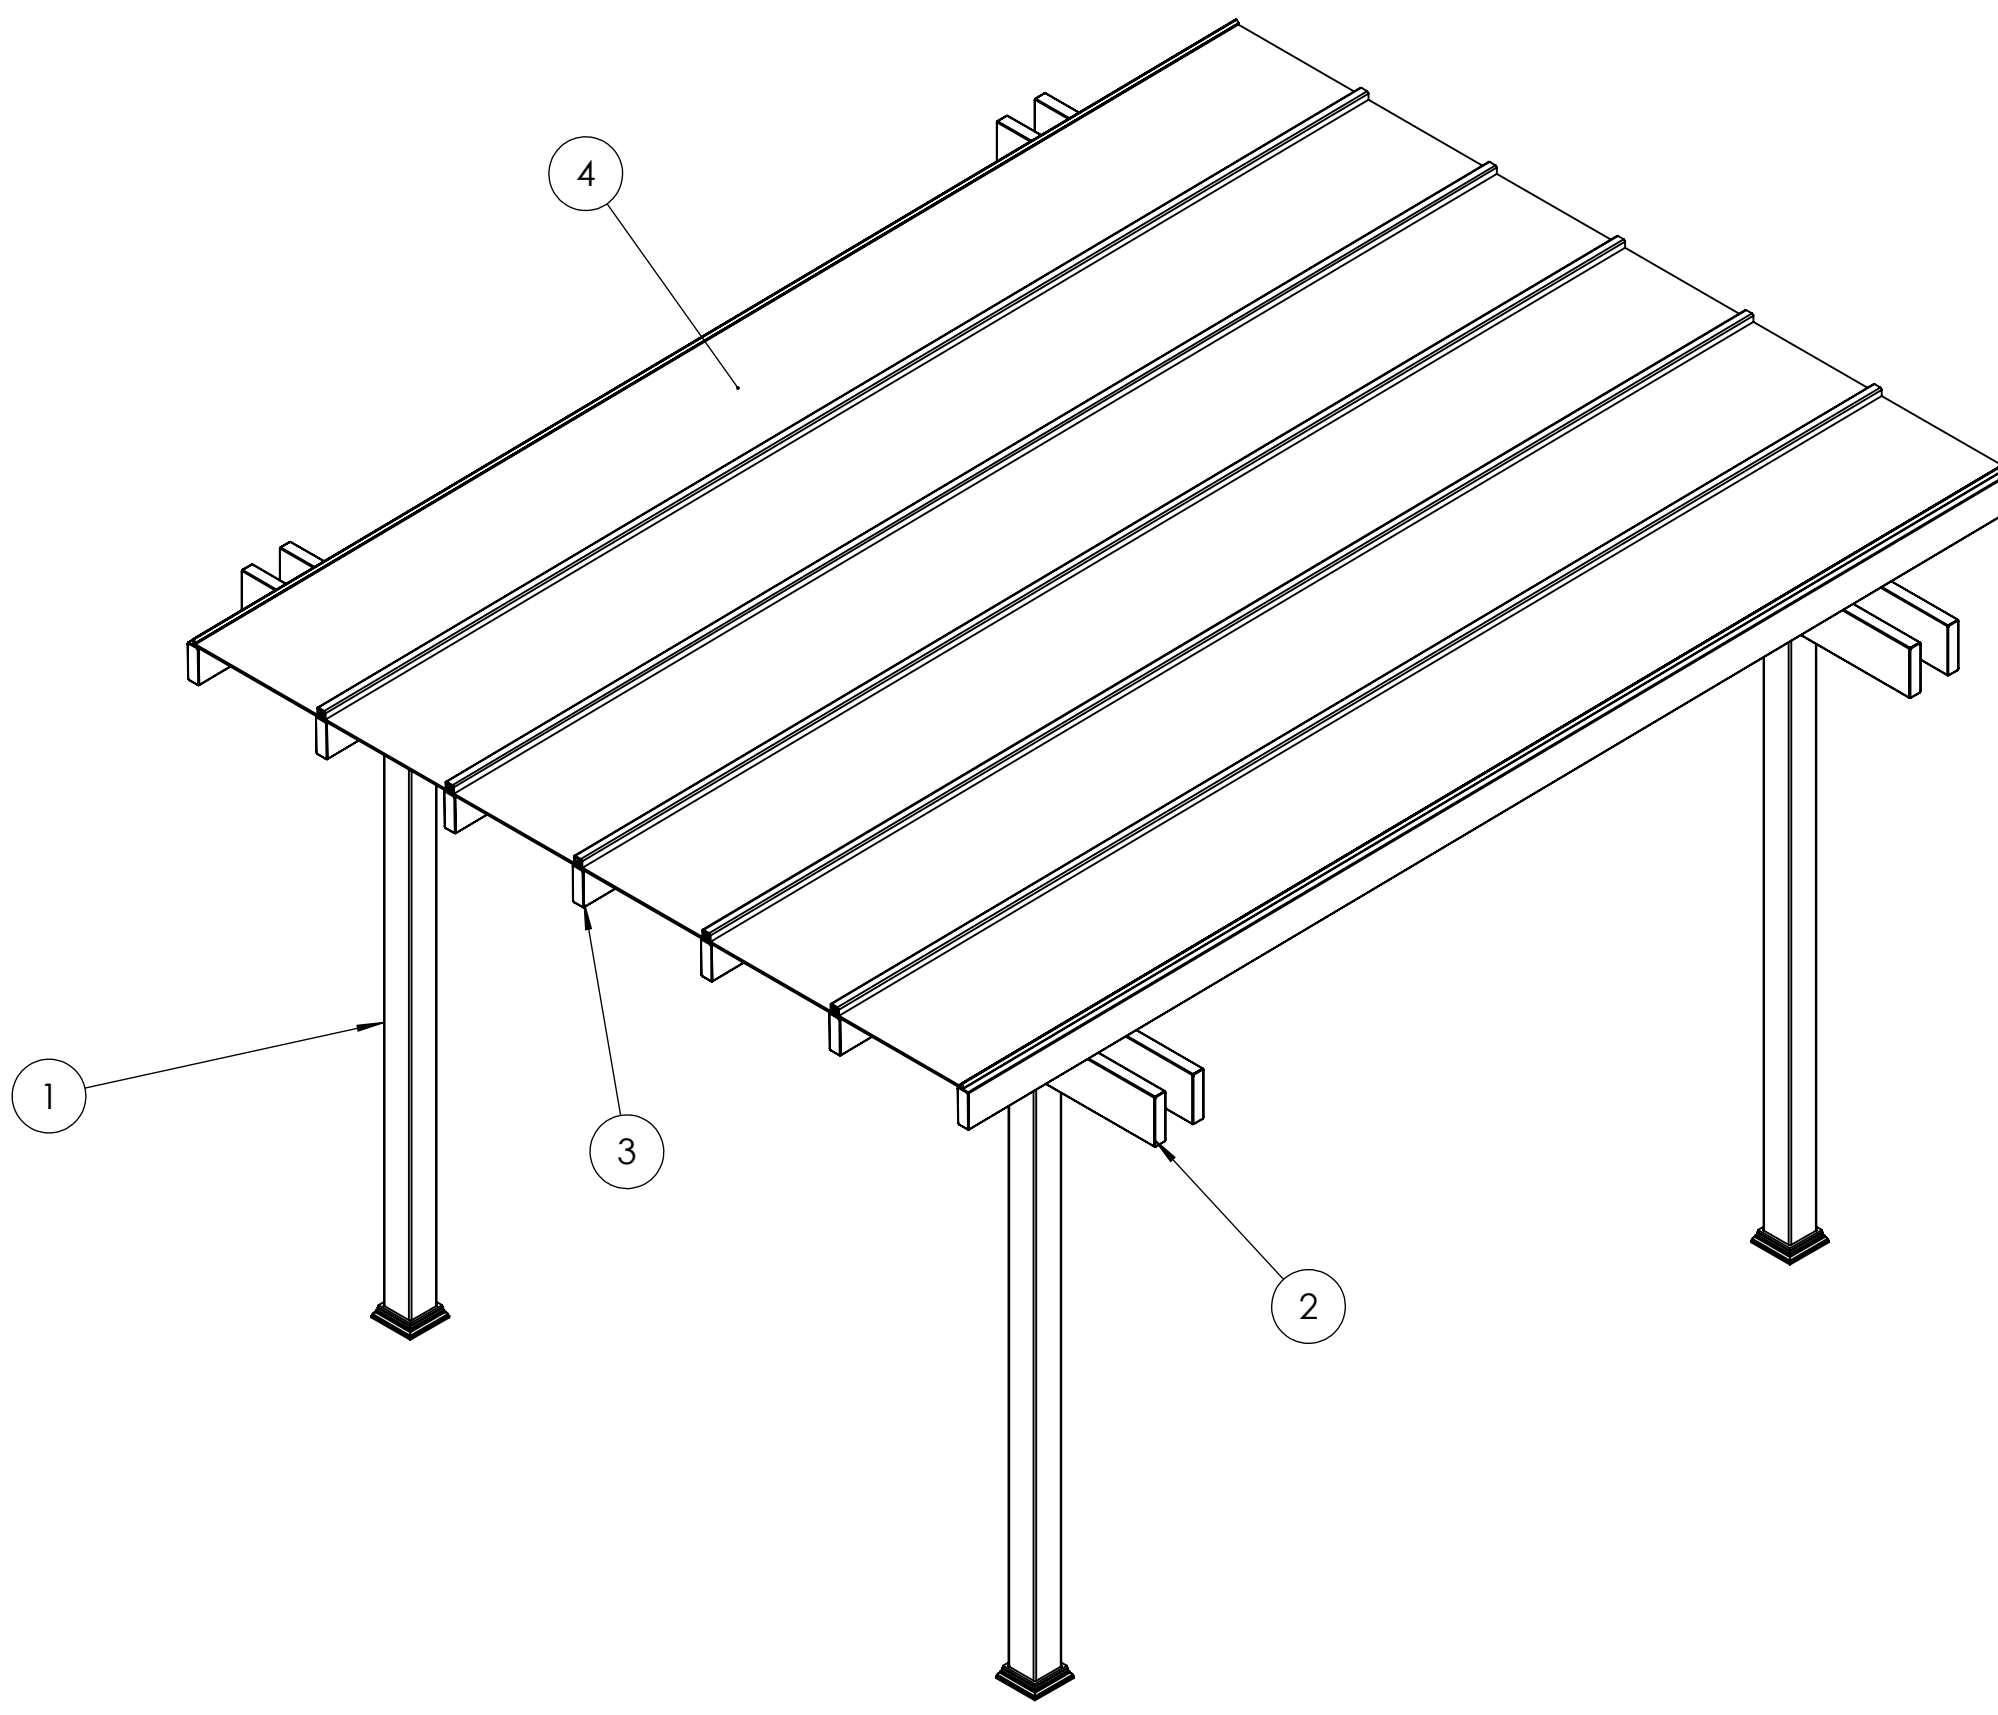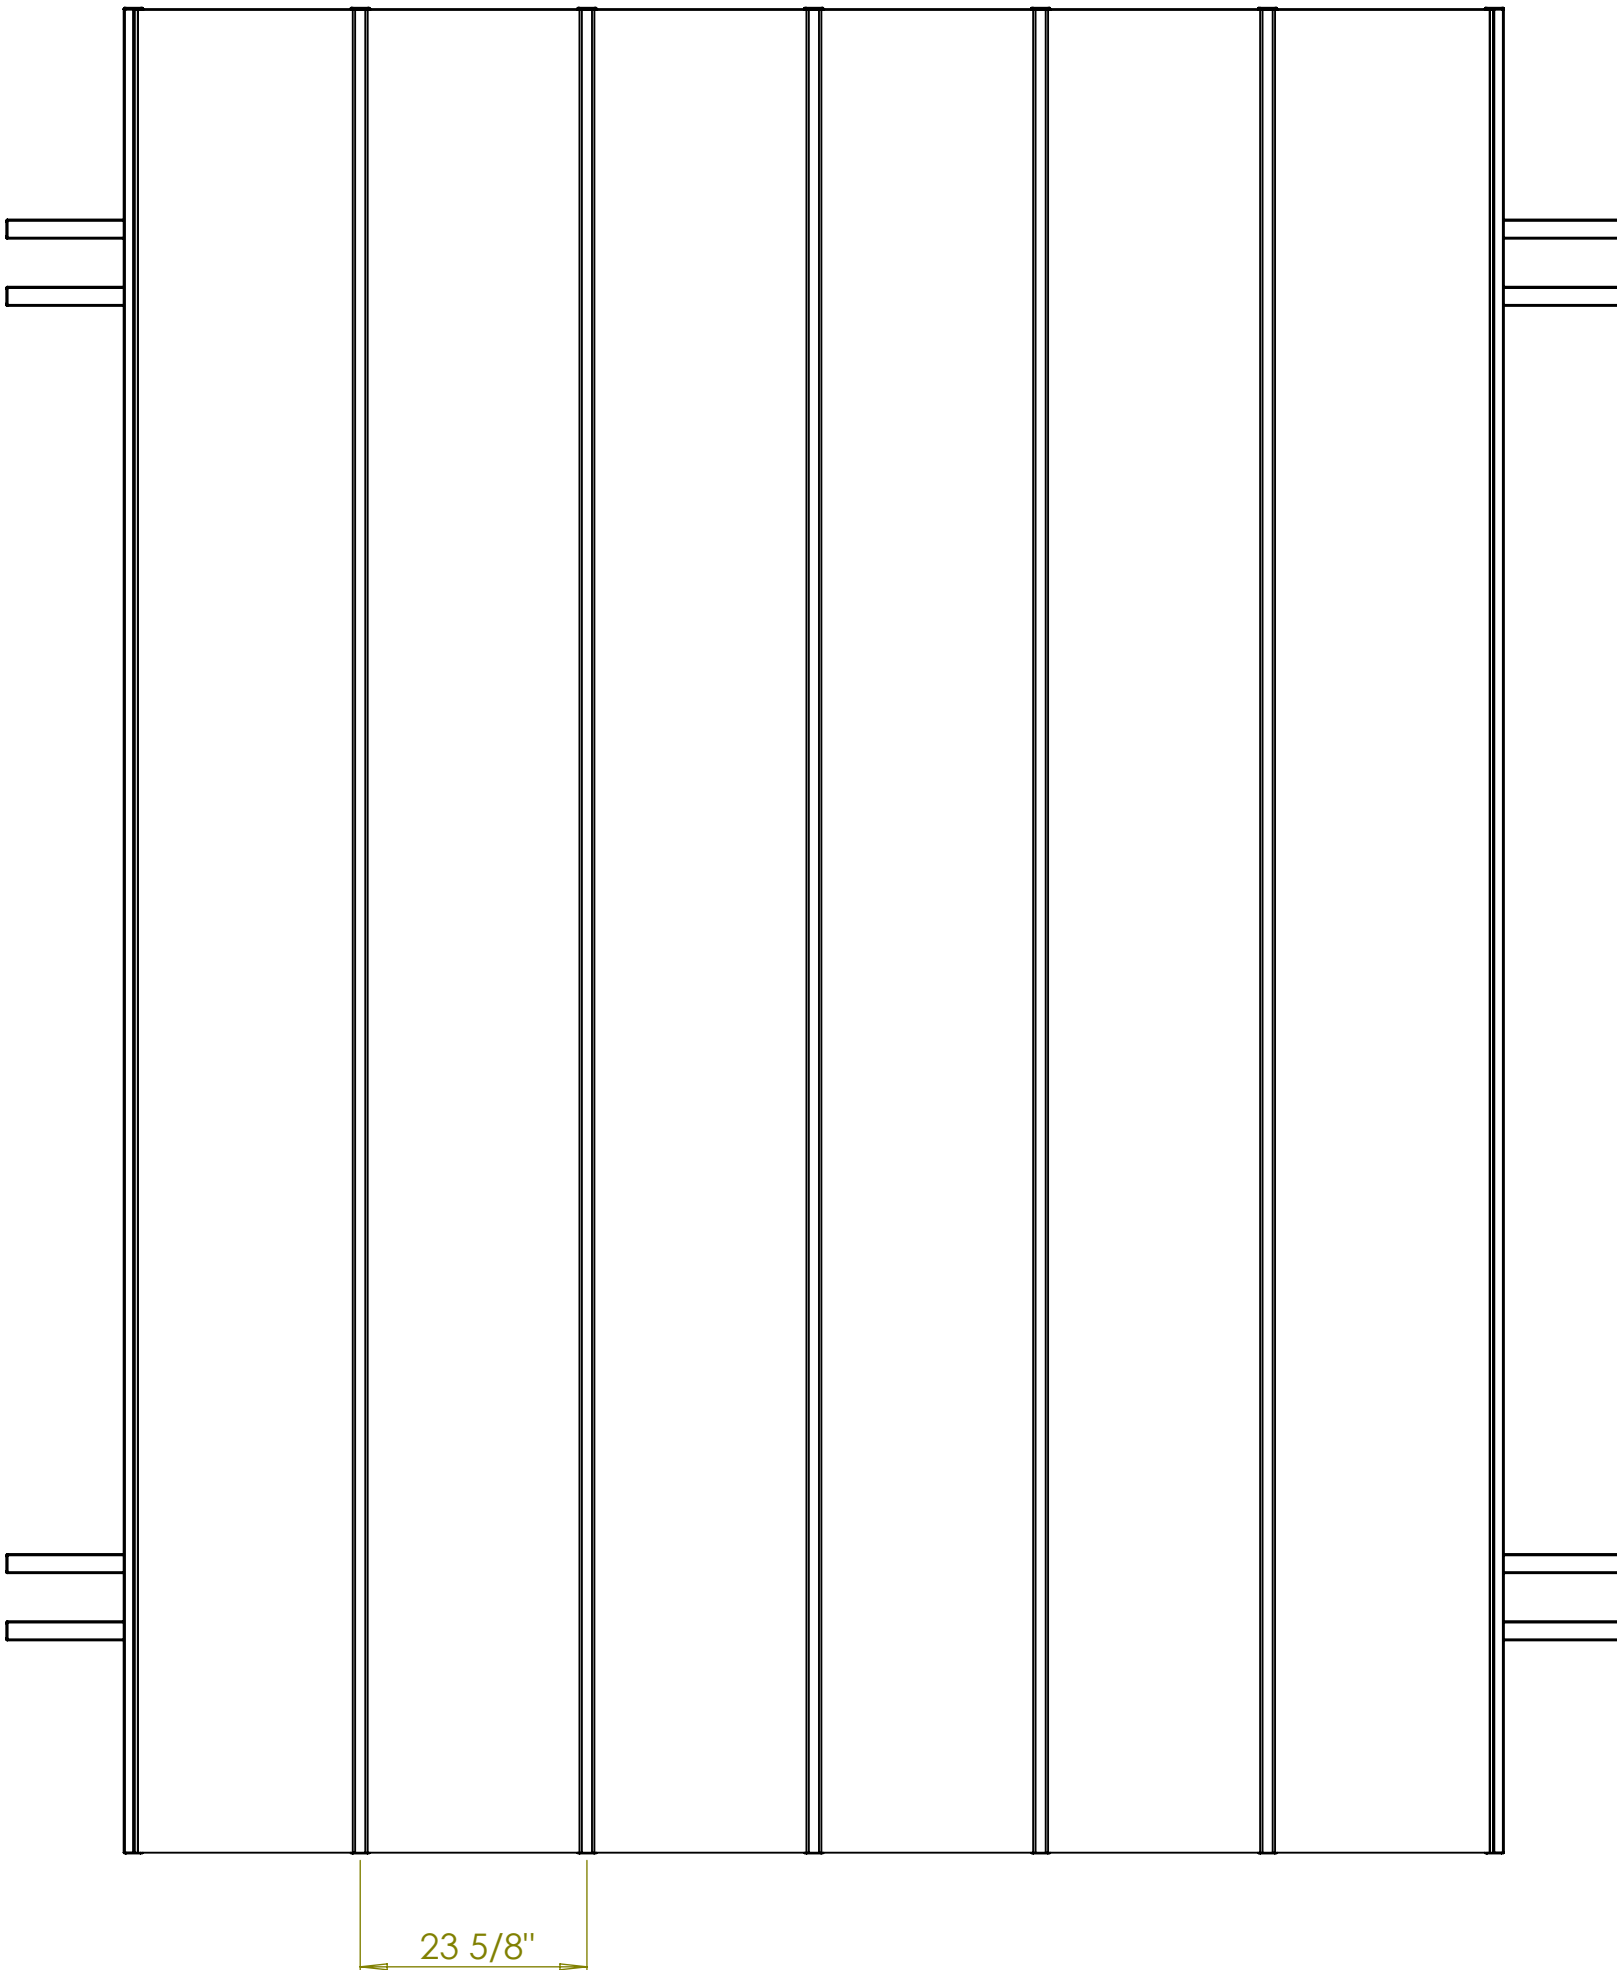

KIT COMPONENTS		
ITEM NO.	PART DESCRIPTION	QTY.
1	Your Selected Post with Aluminum Insert	4
2	2X8 Vinyl Beam with Aluminum Insert	4
3	2x6 Vinyl Rafter with Aluminum Insert	7
4	ArcoPlus 689 Polycarbonate Sheet	6

