



FRONT ELEVATION

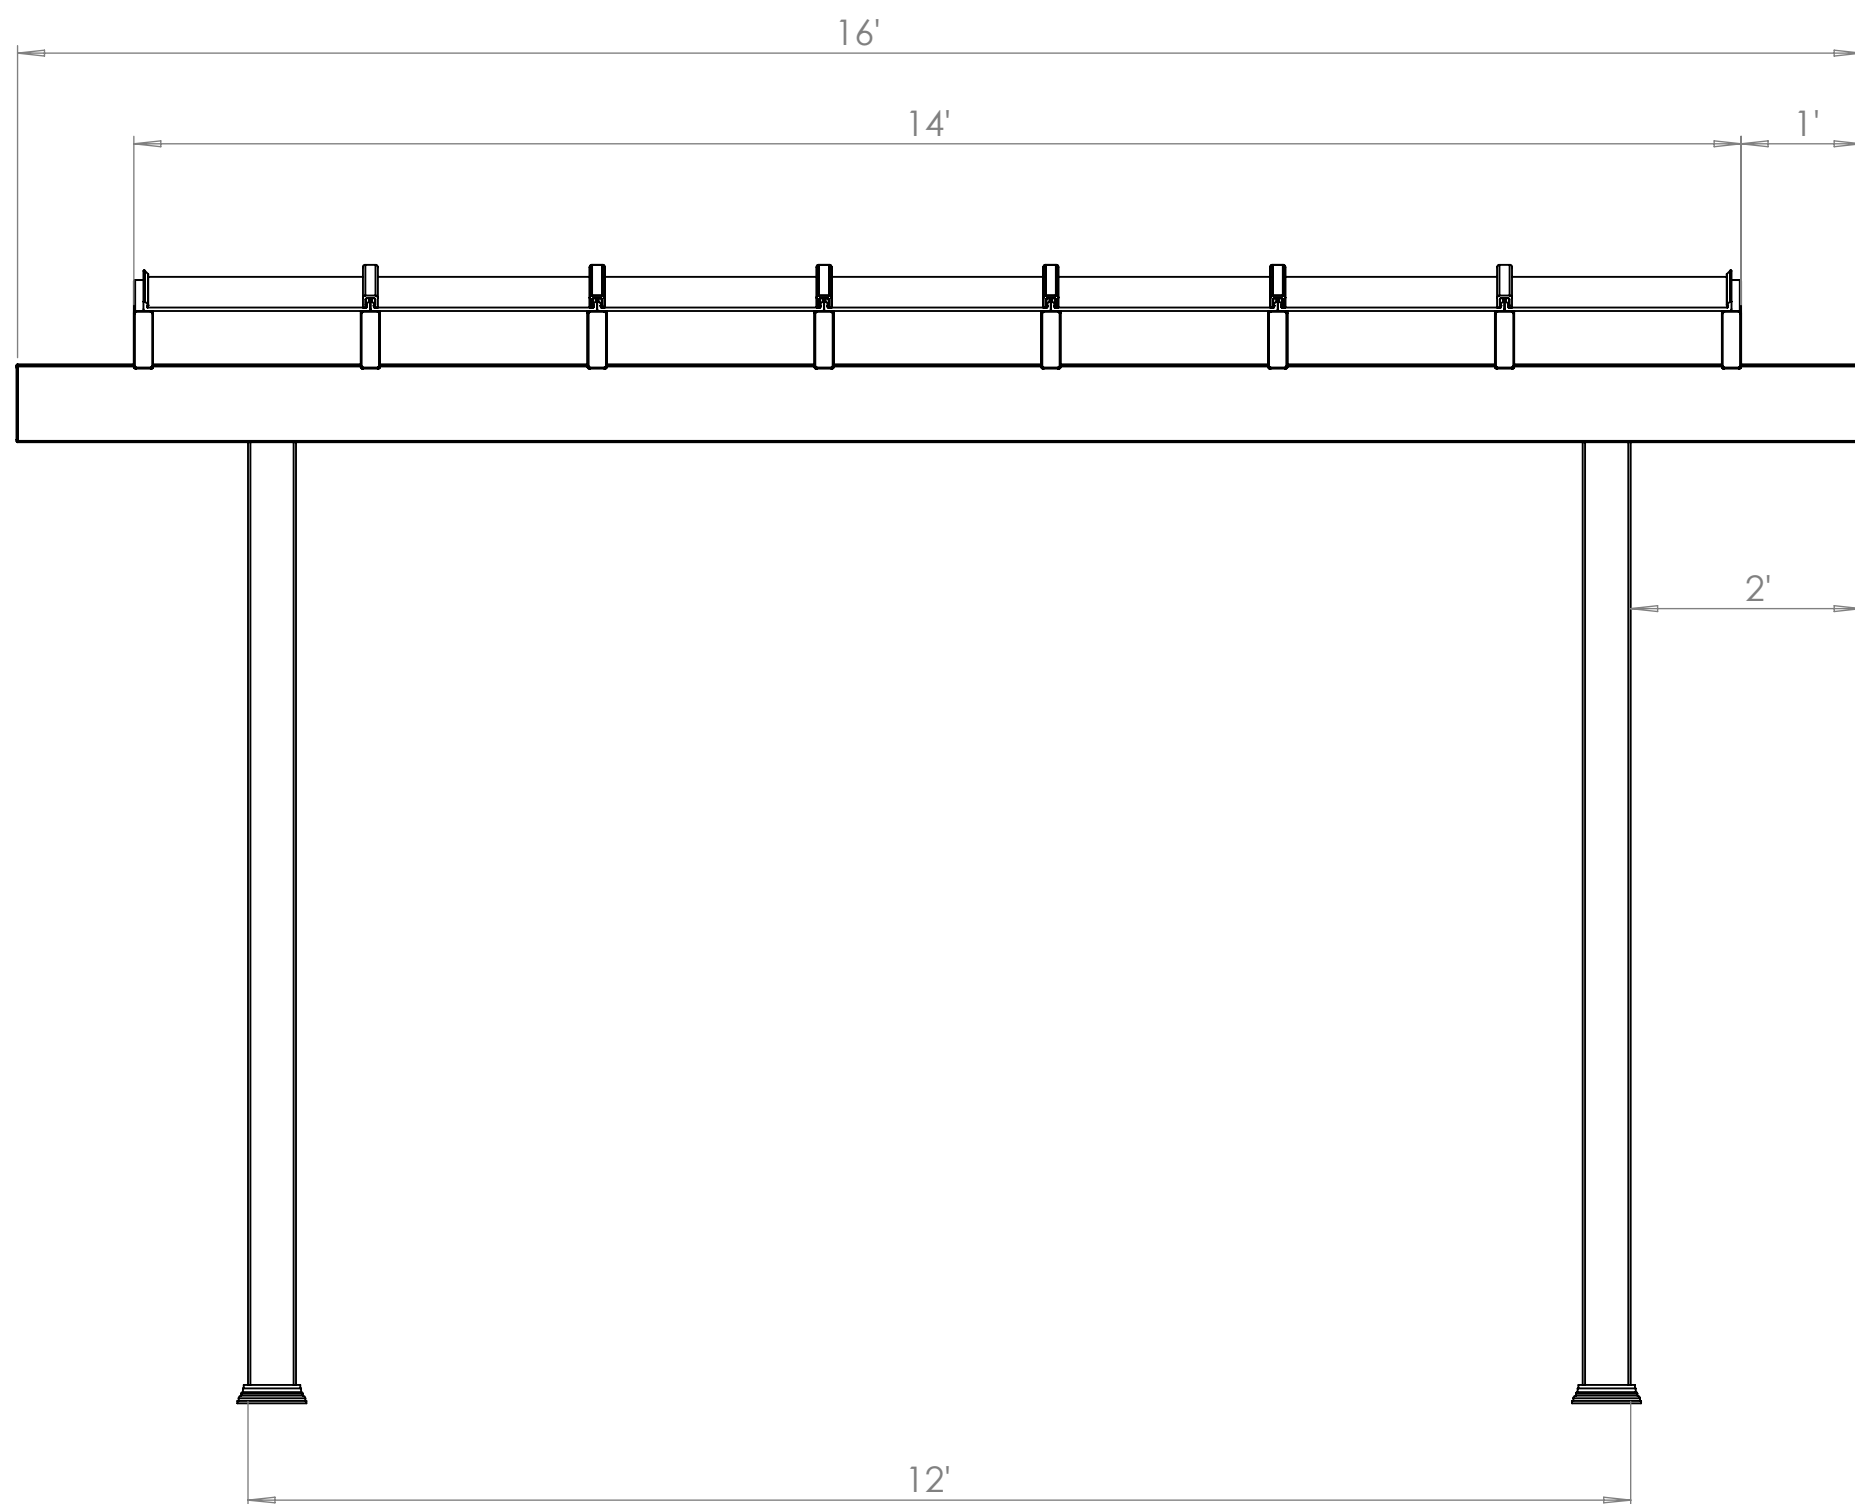

SIDE ELEVATION

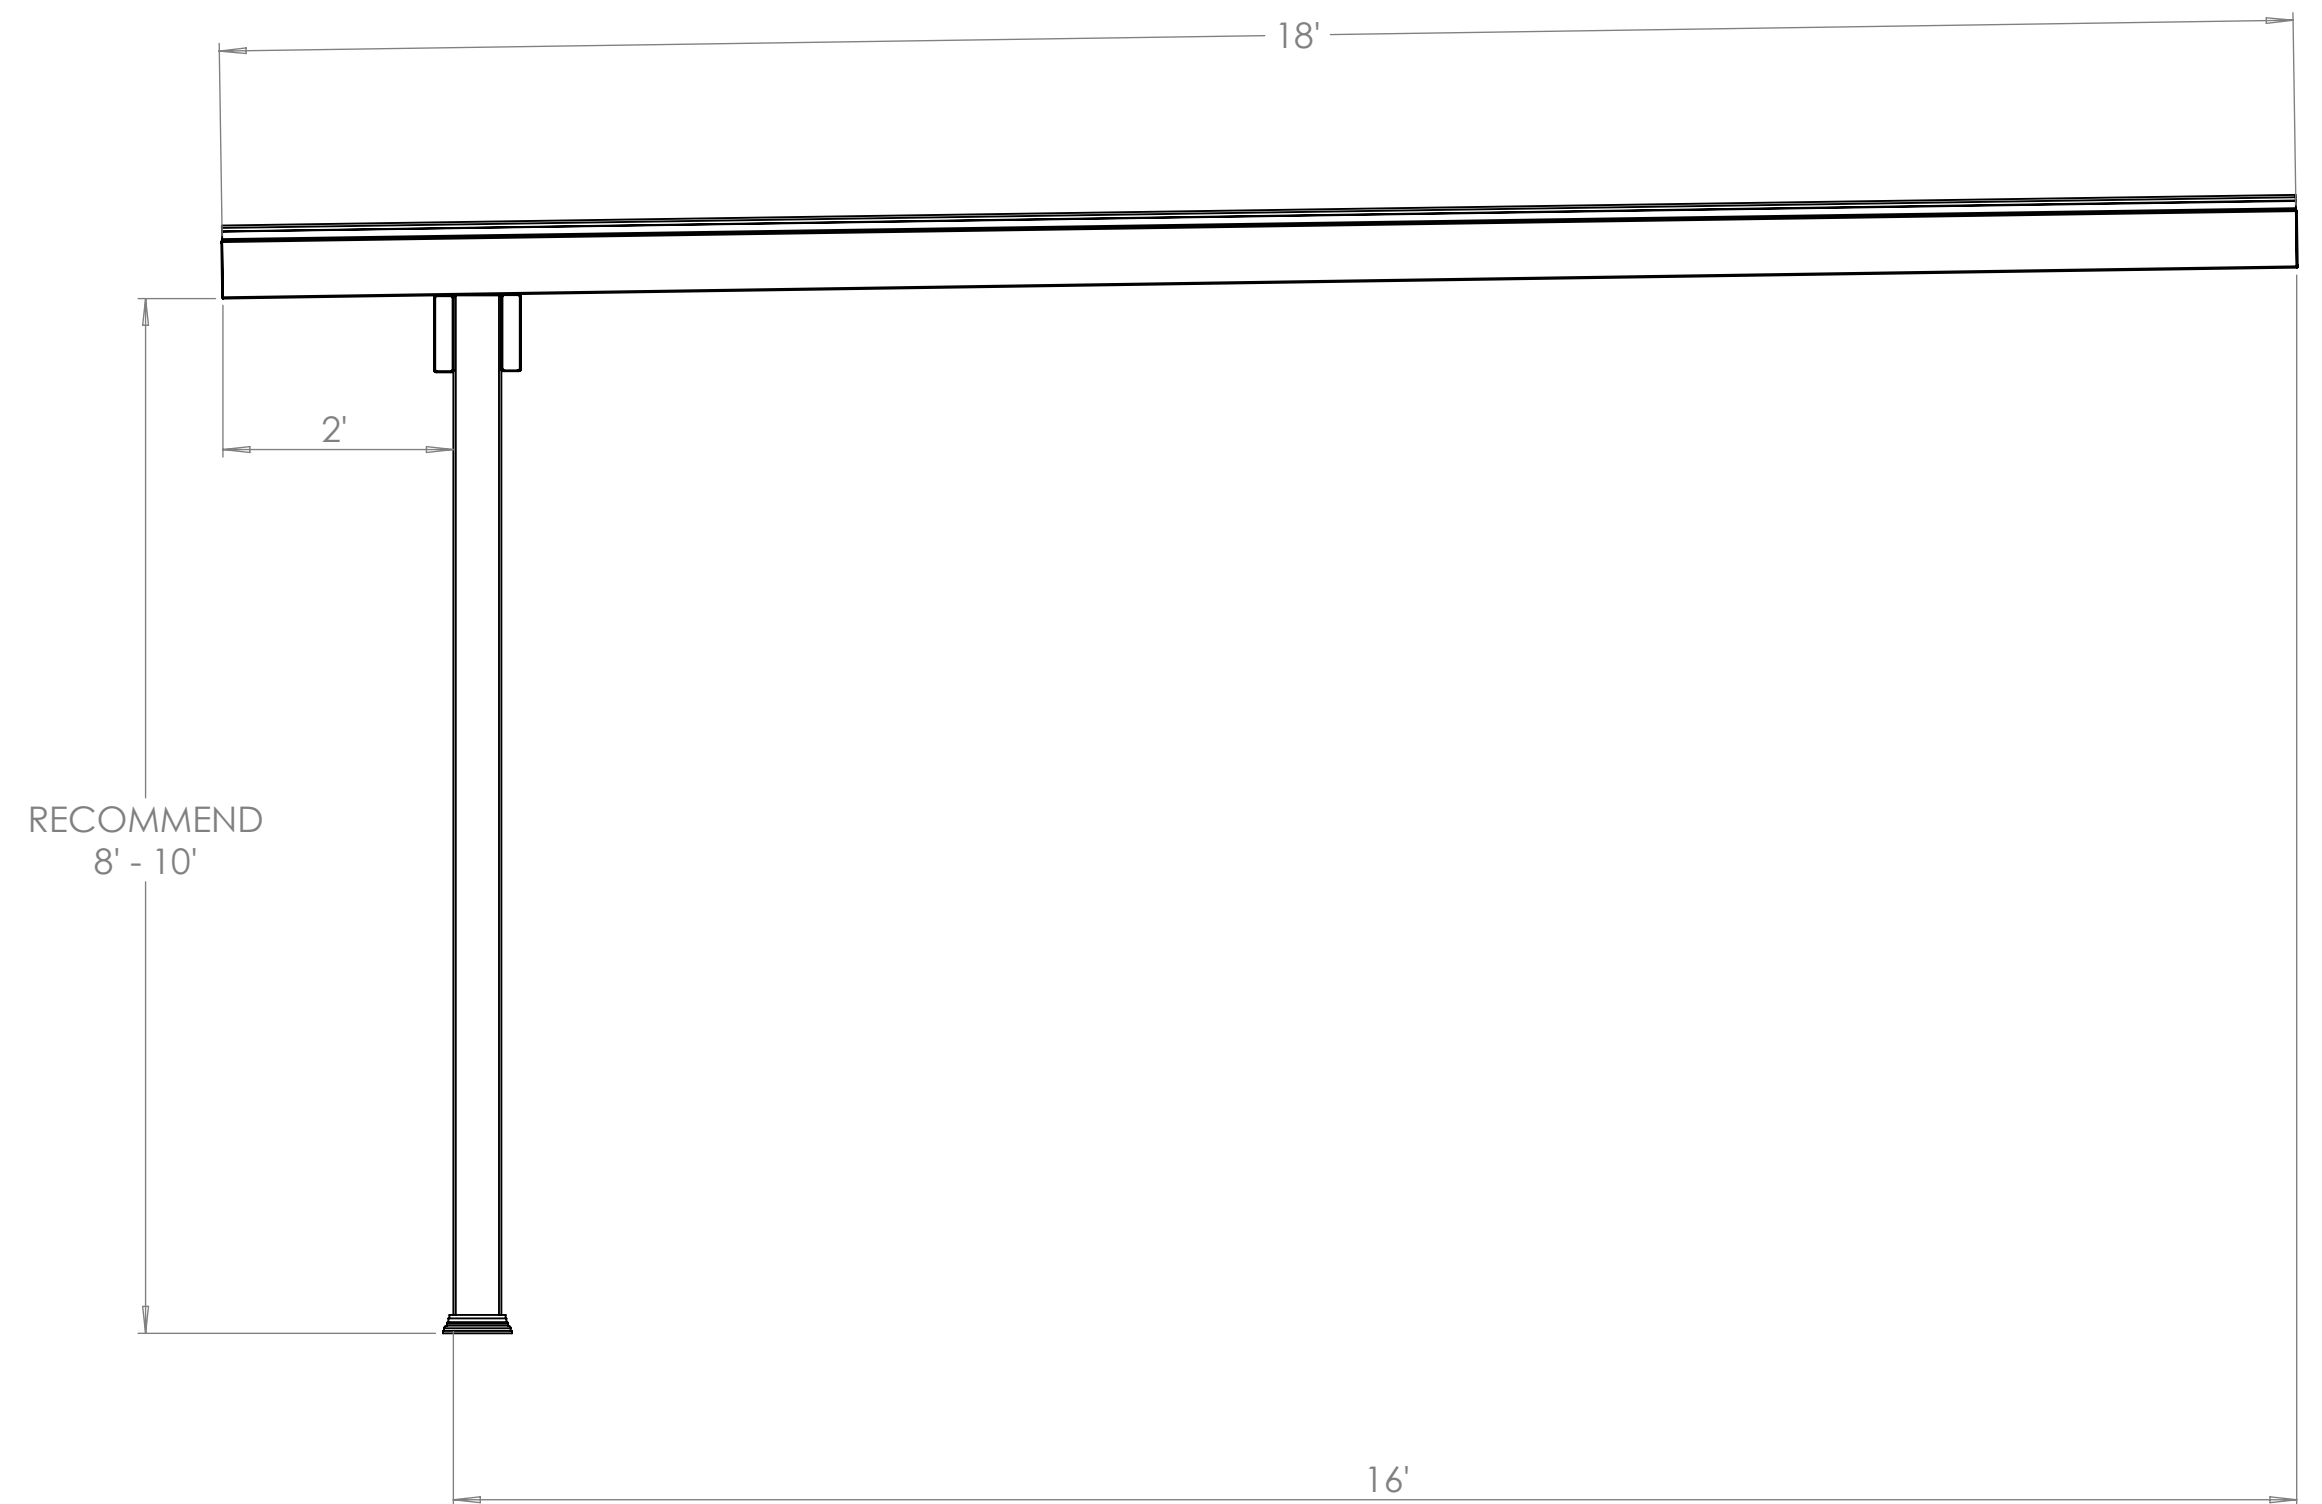



18' X 14' ATTACHED ELEMENTS PERGOLA

Heartlandpergolas.com

563-345-6745



PLAN VIEW

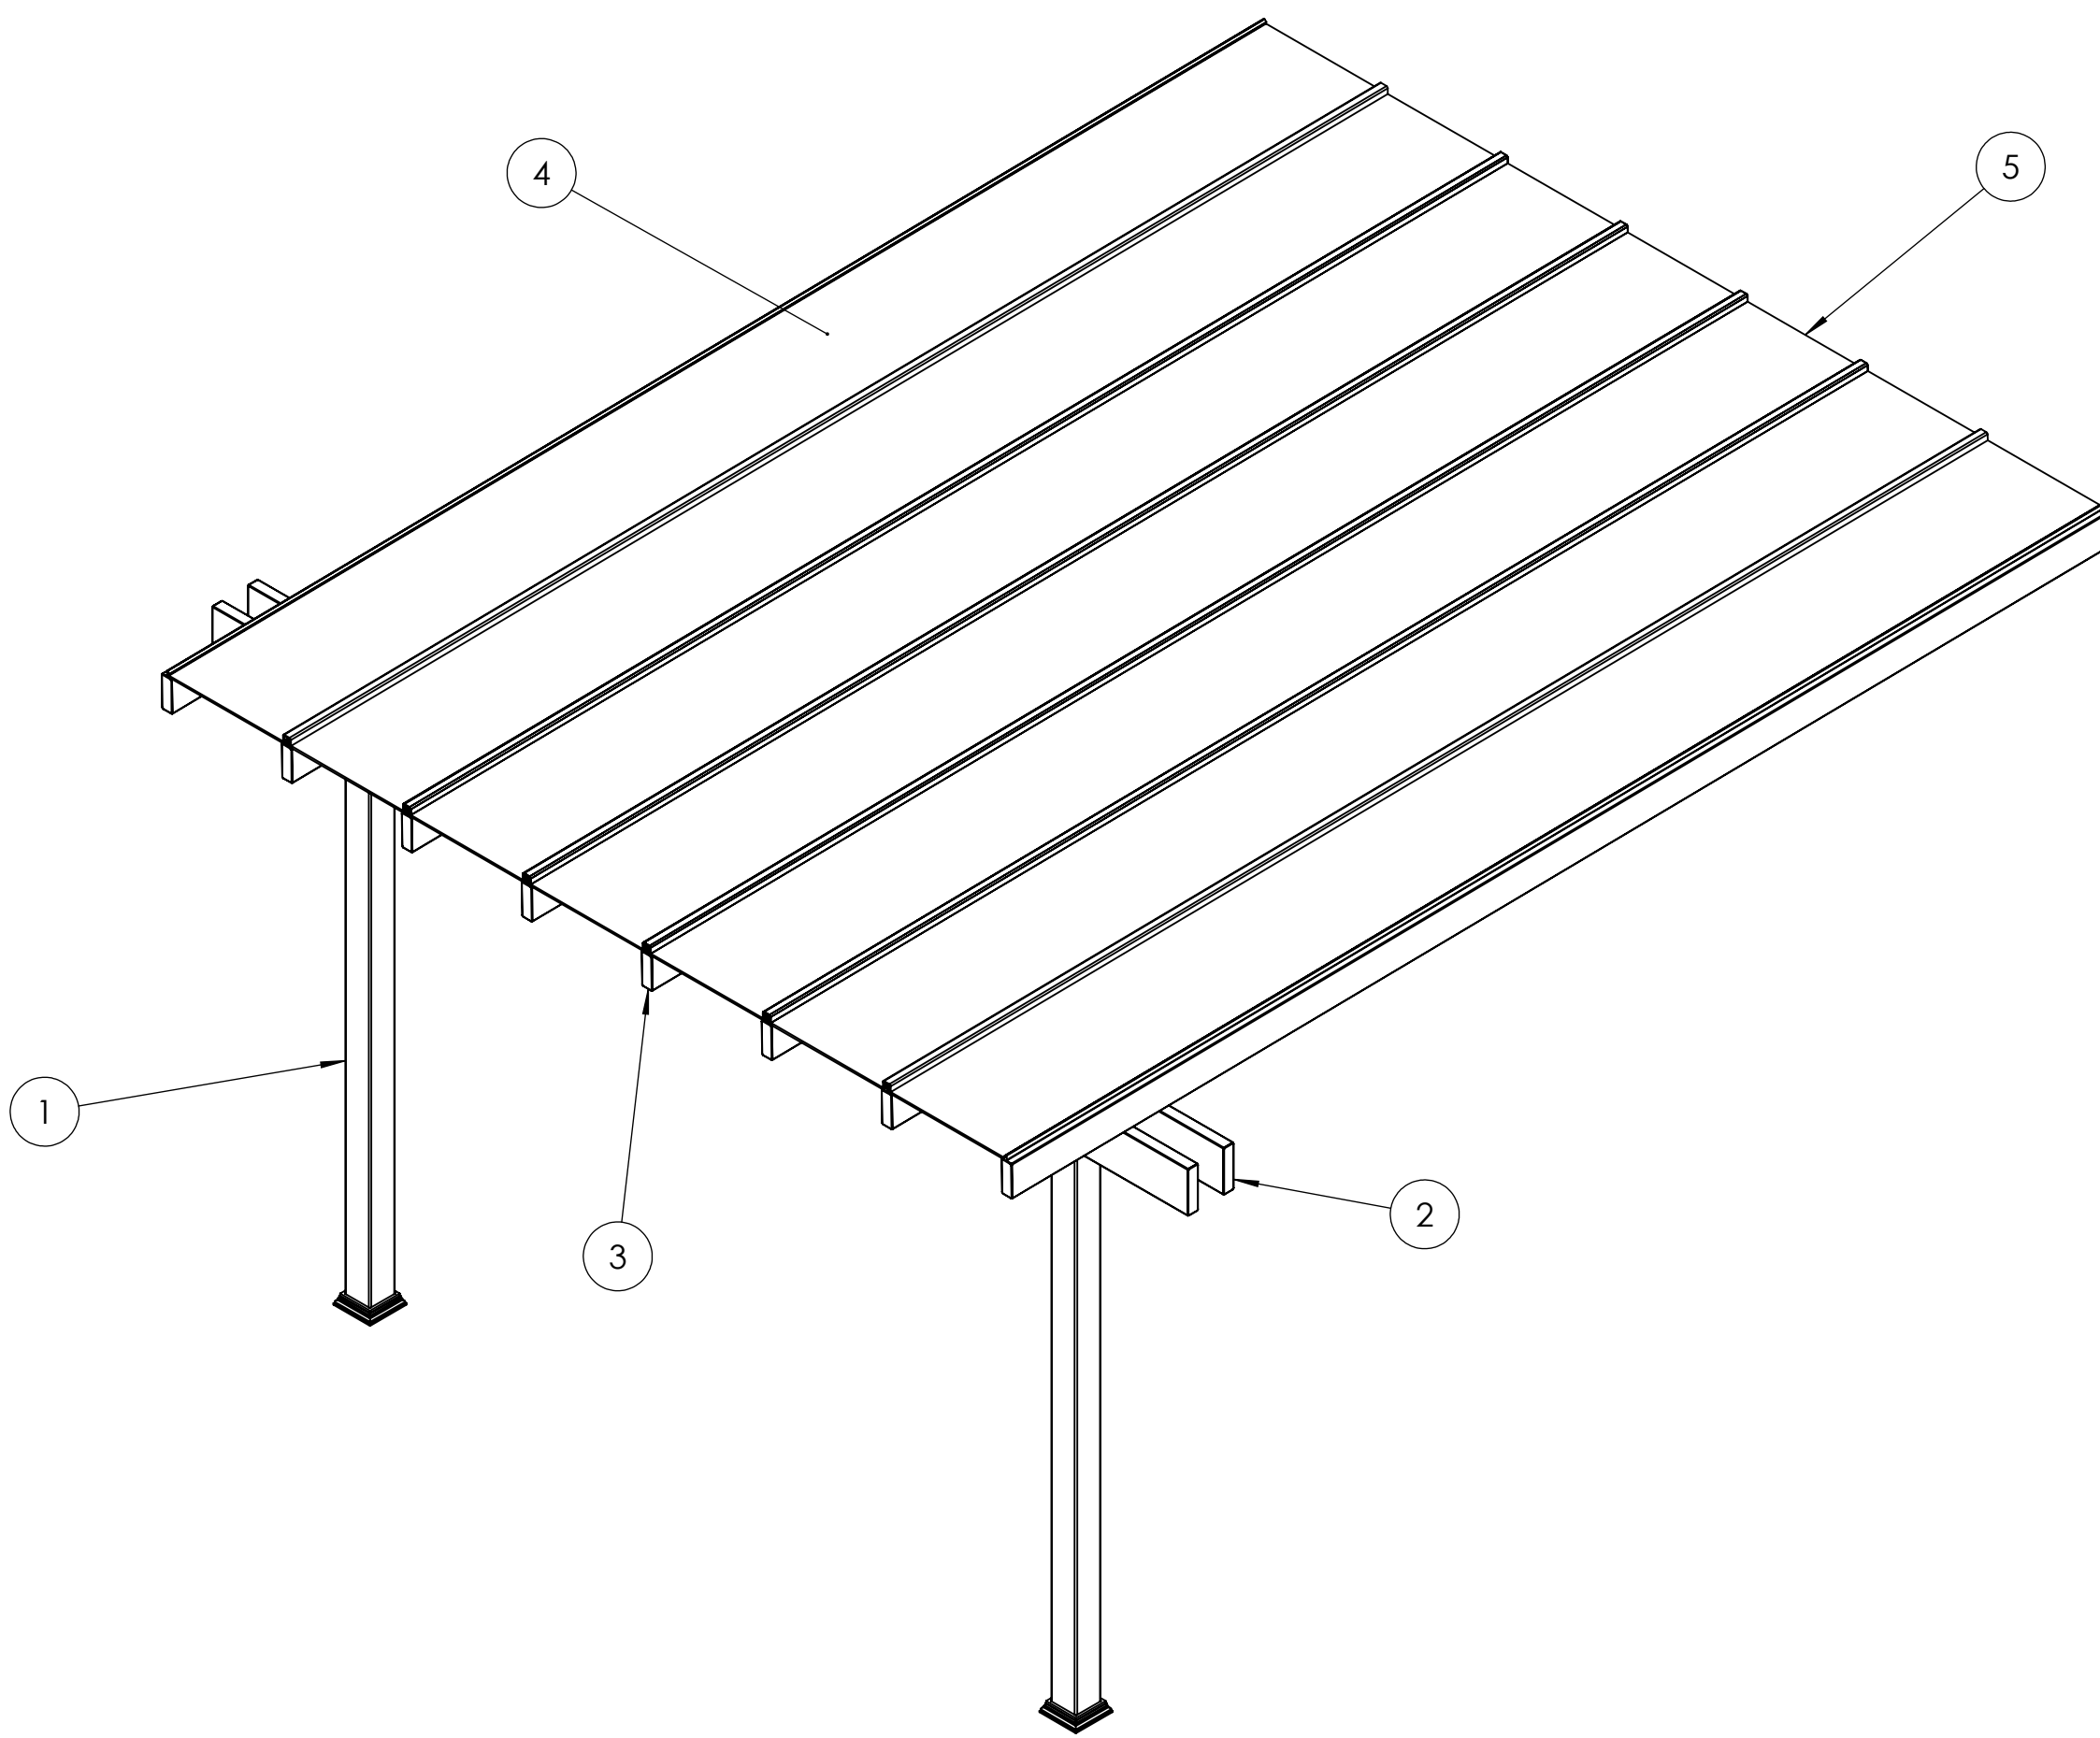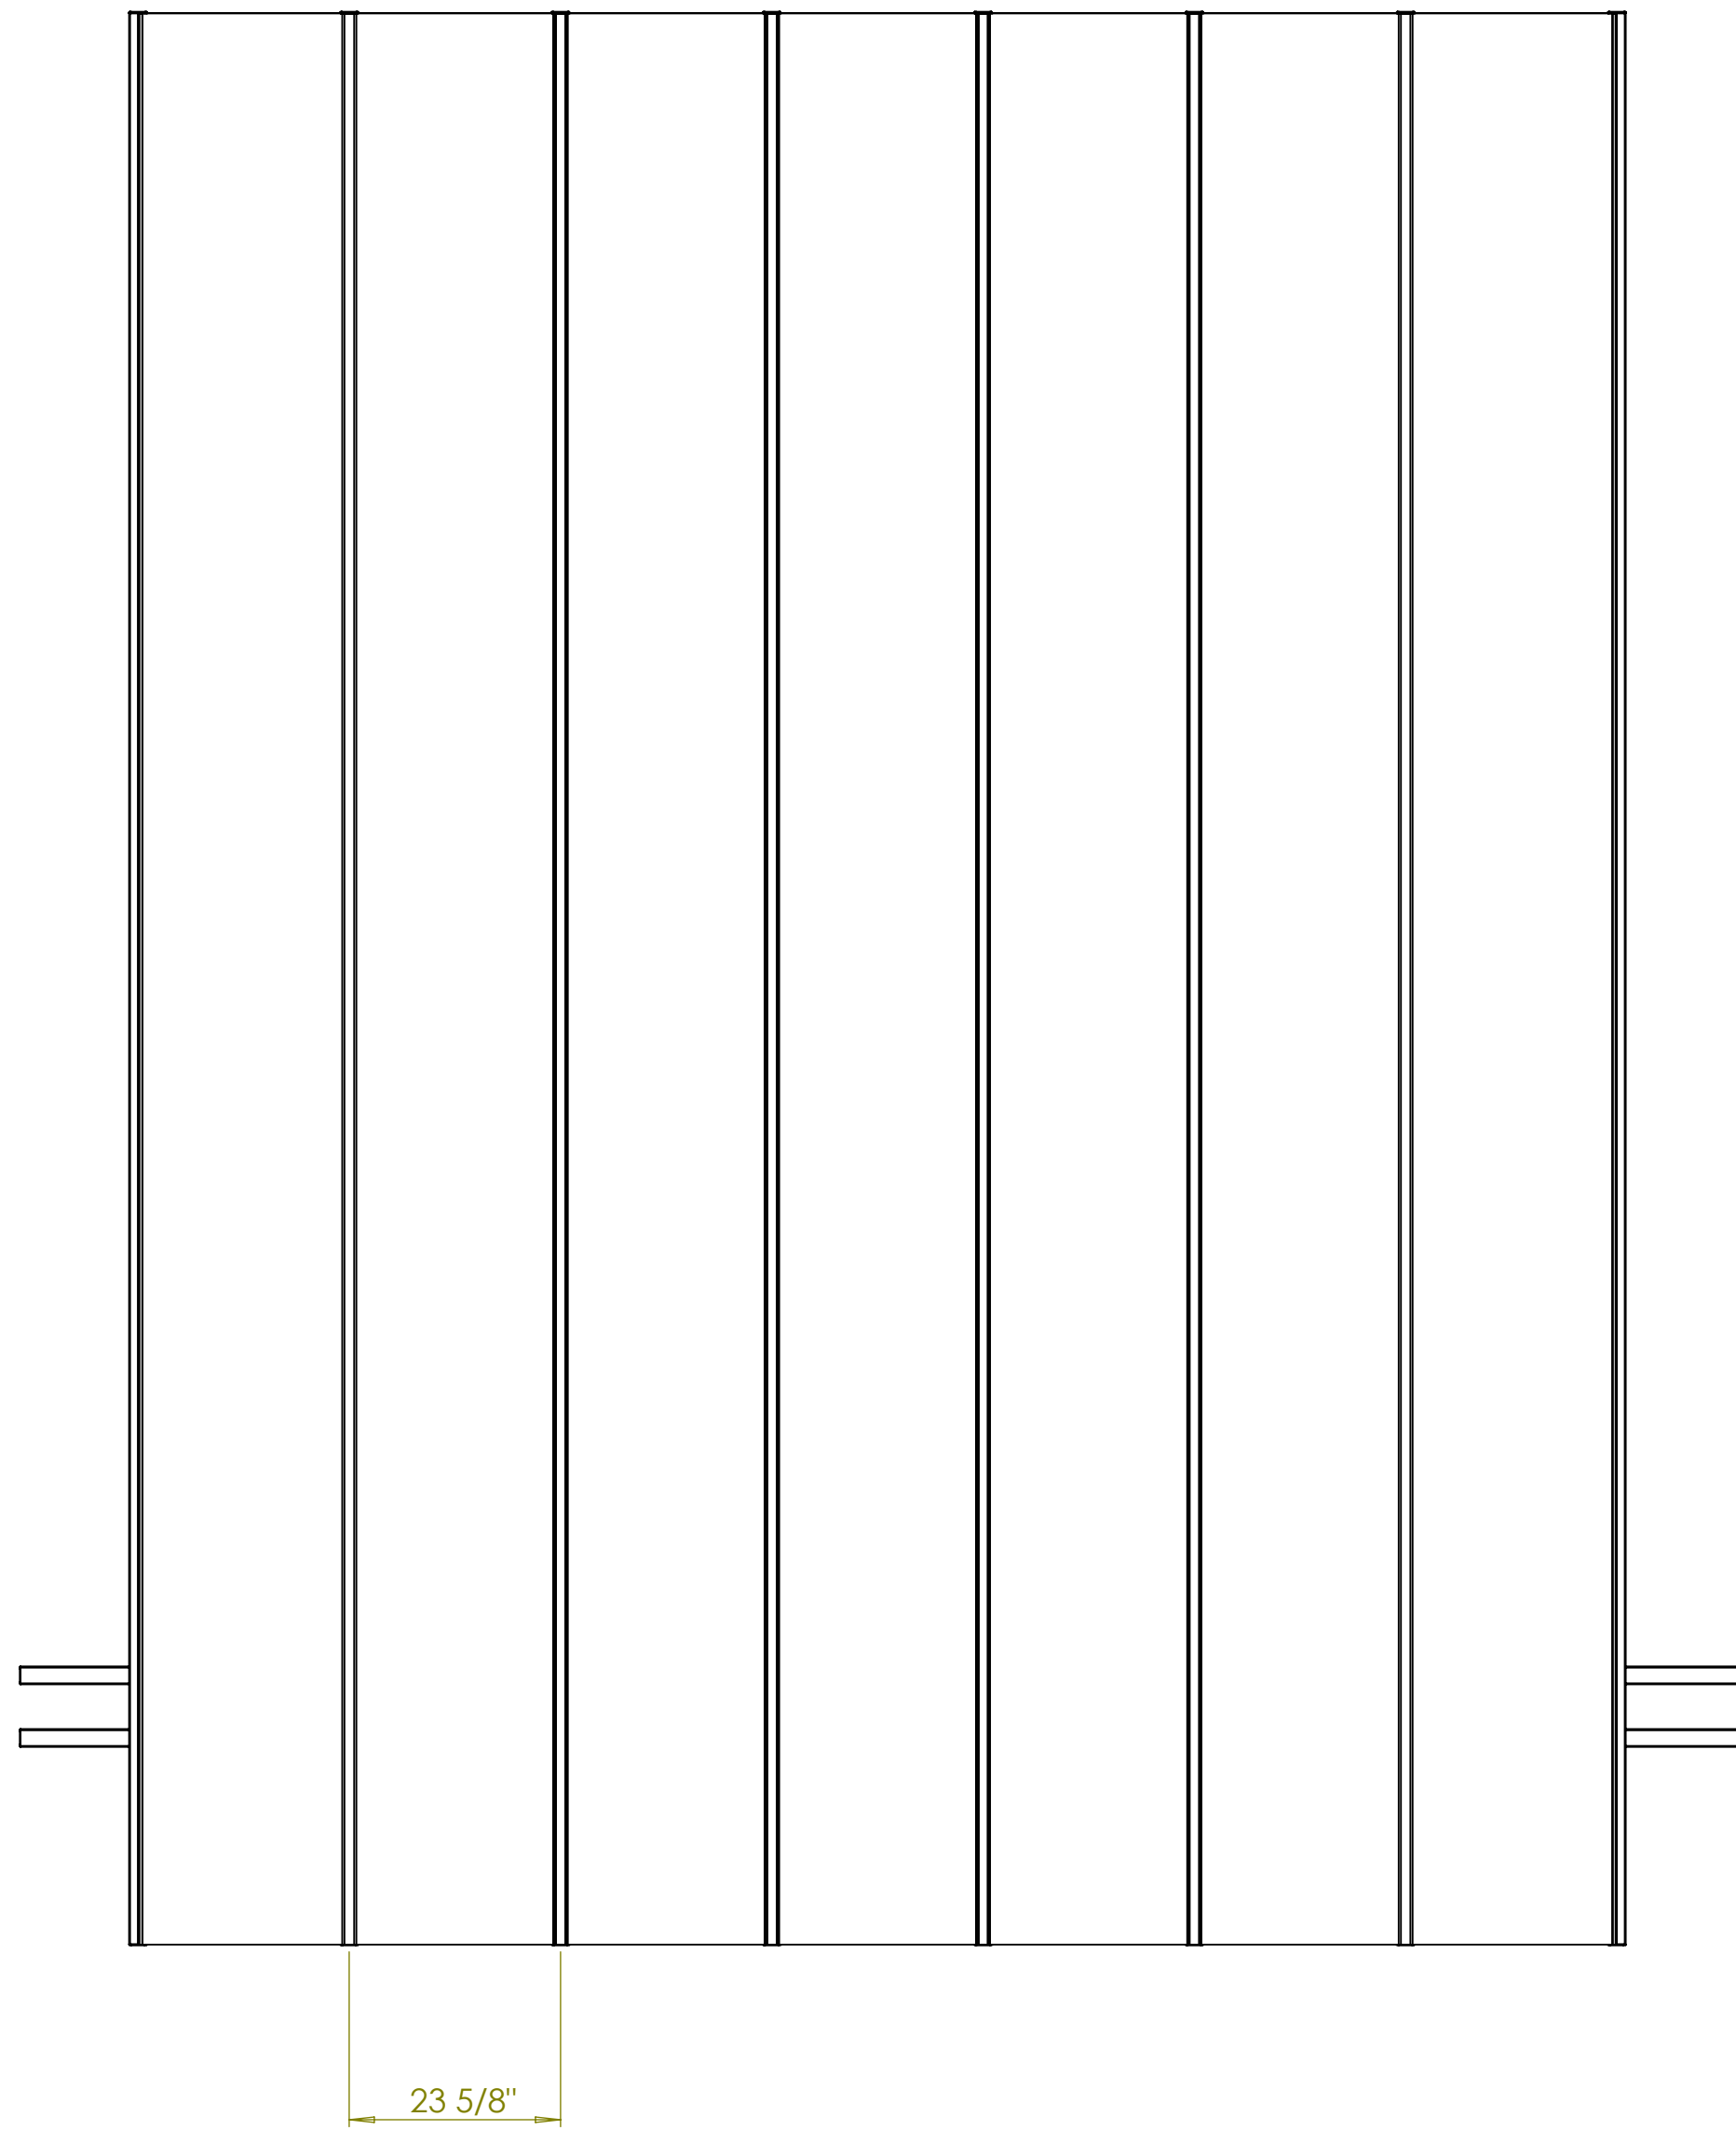

KIT COMPONENTS		
ITEM NO.	PART DESCRIPTION	QTY.
1	Your Selected Post with Aluminum Insert	2
2	2x8 Vinyl Beam with Aluminum Insert	2
3	2x6 Vinyl Rafter with Aluminum Insert	8
4	ArcoPlus 689 Polycarbonate Sheet	7
5	Azek Cellular PVC Ledger	1

