



FRONT ELEVATION

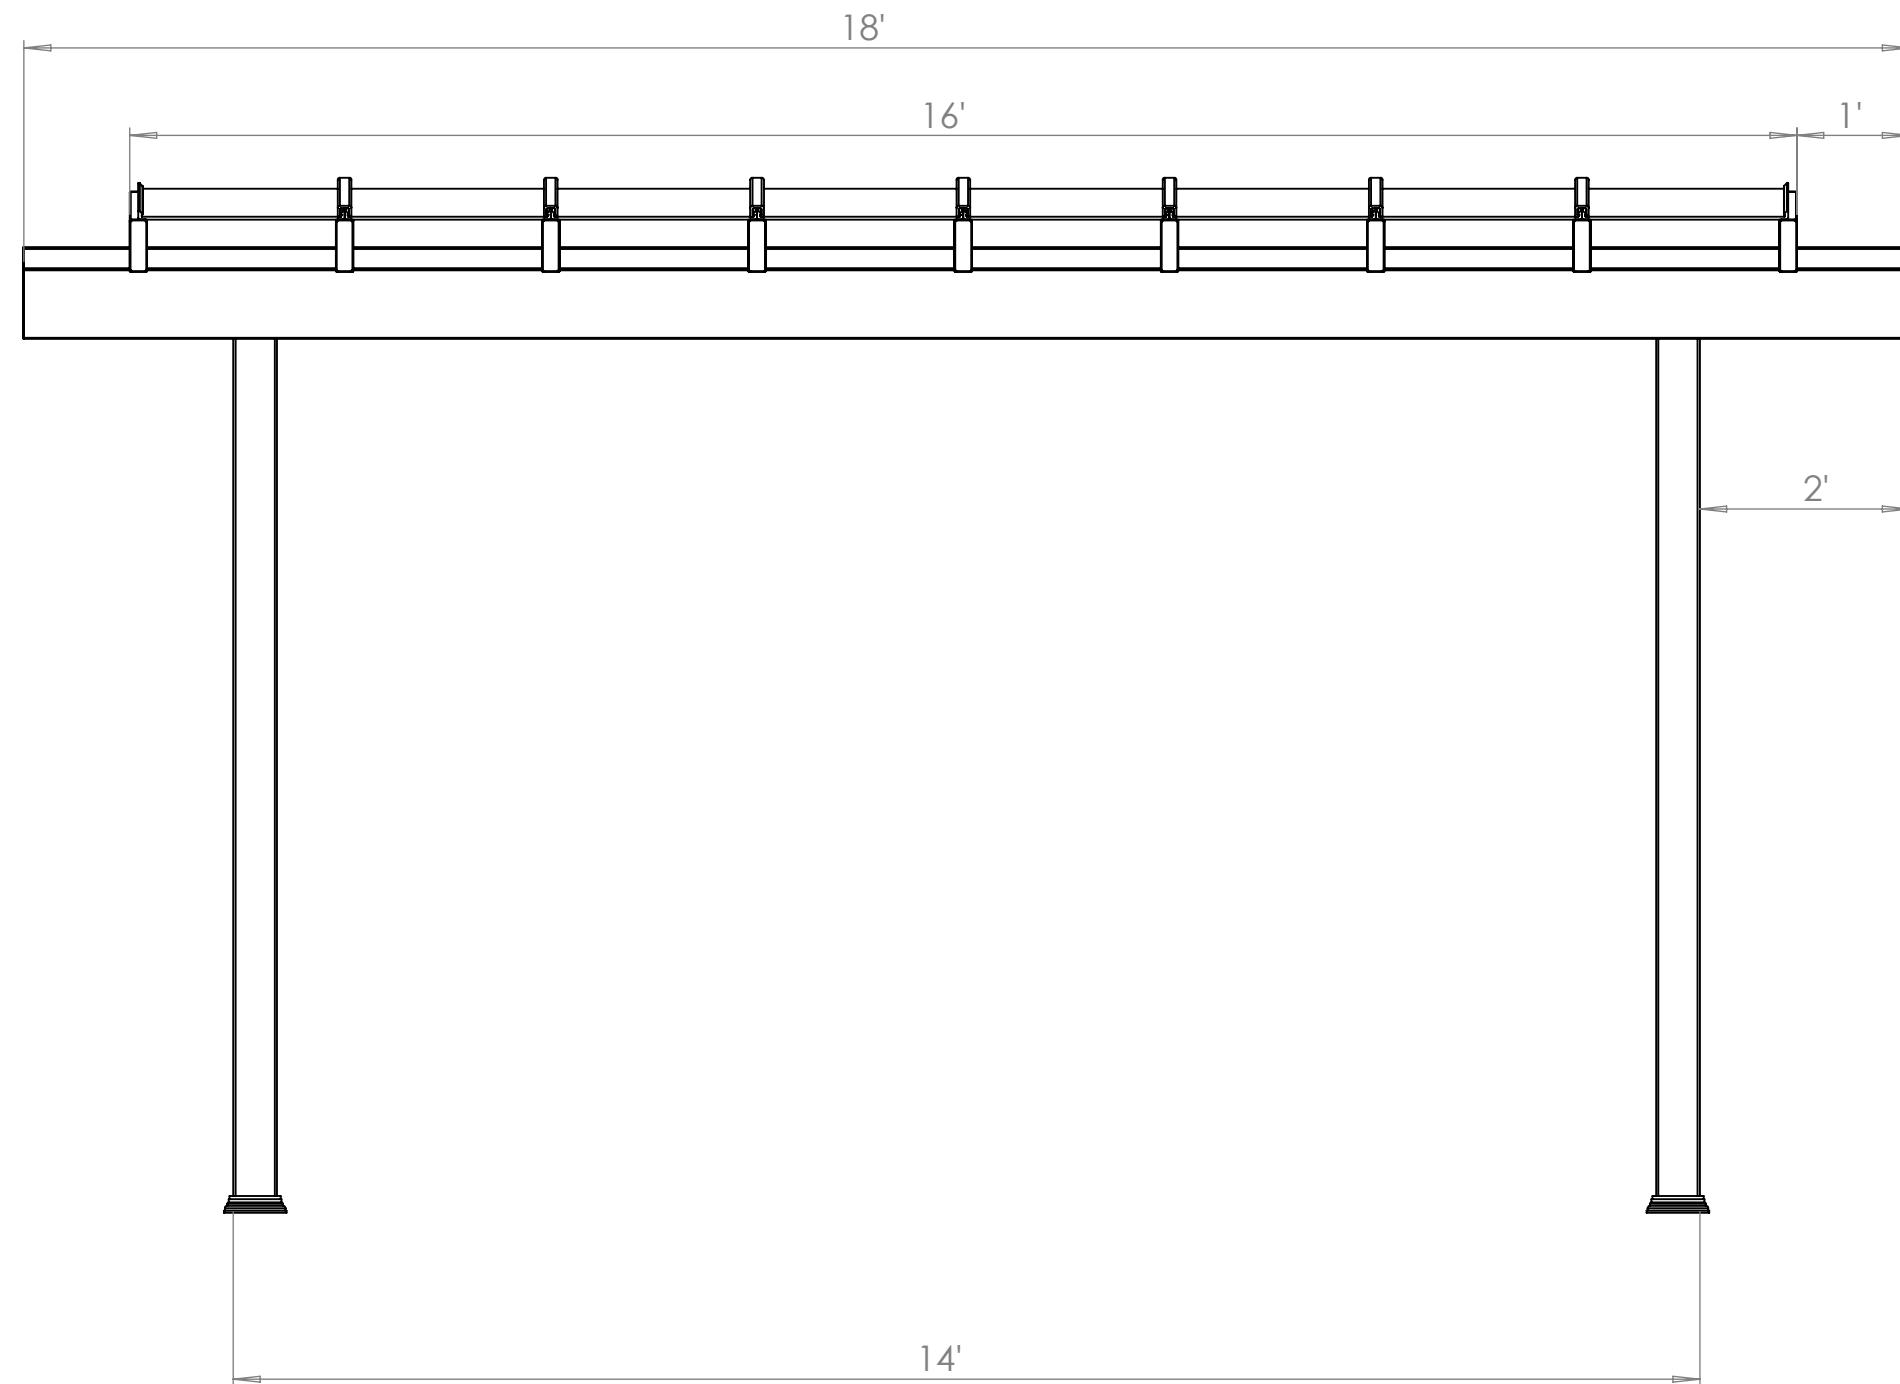

SIDE ELEVATION

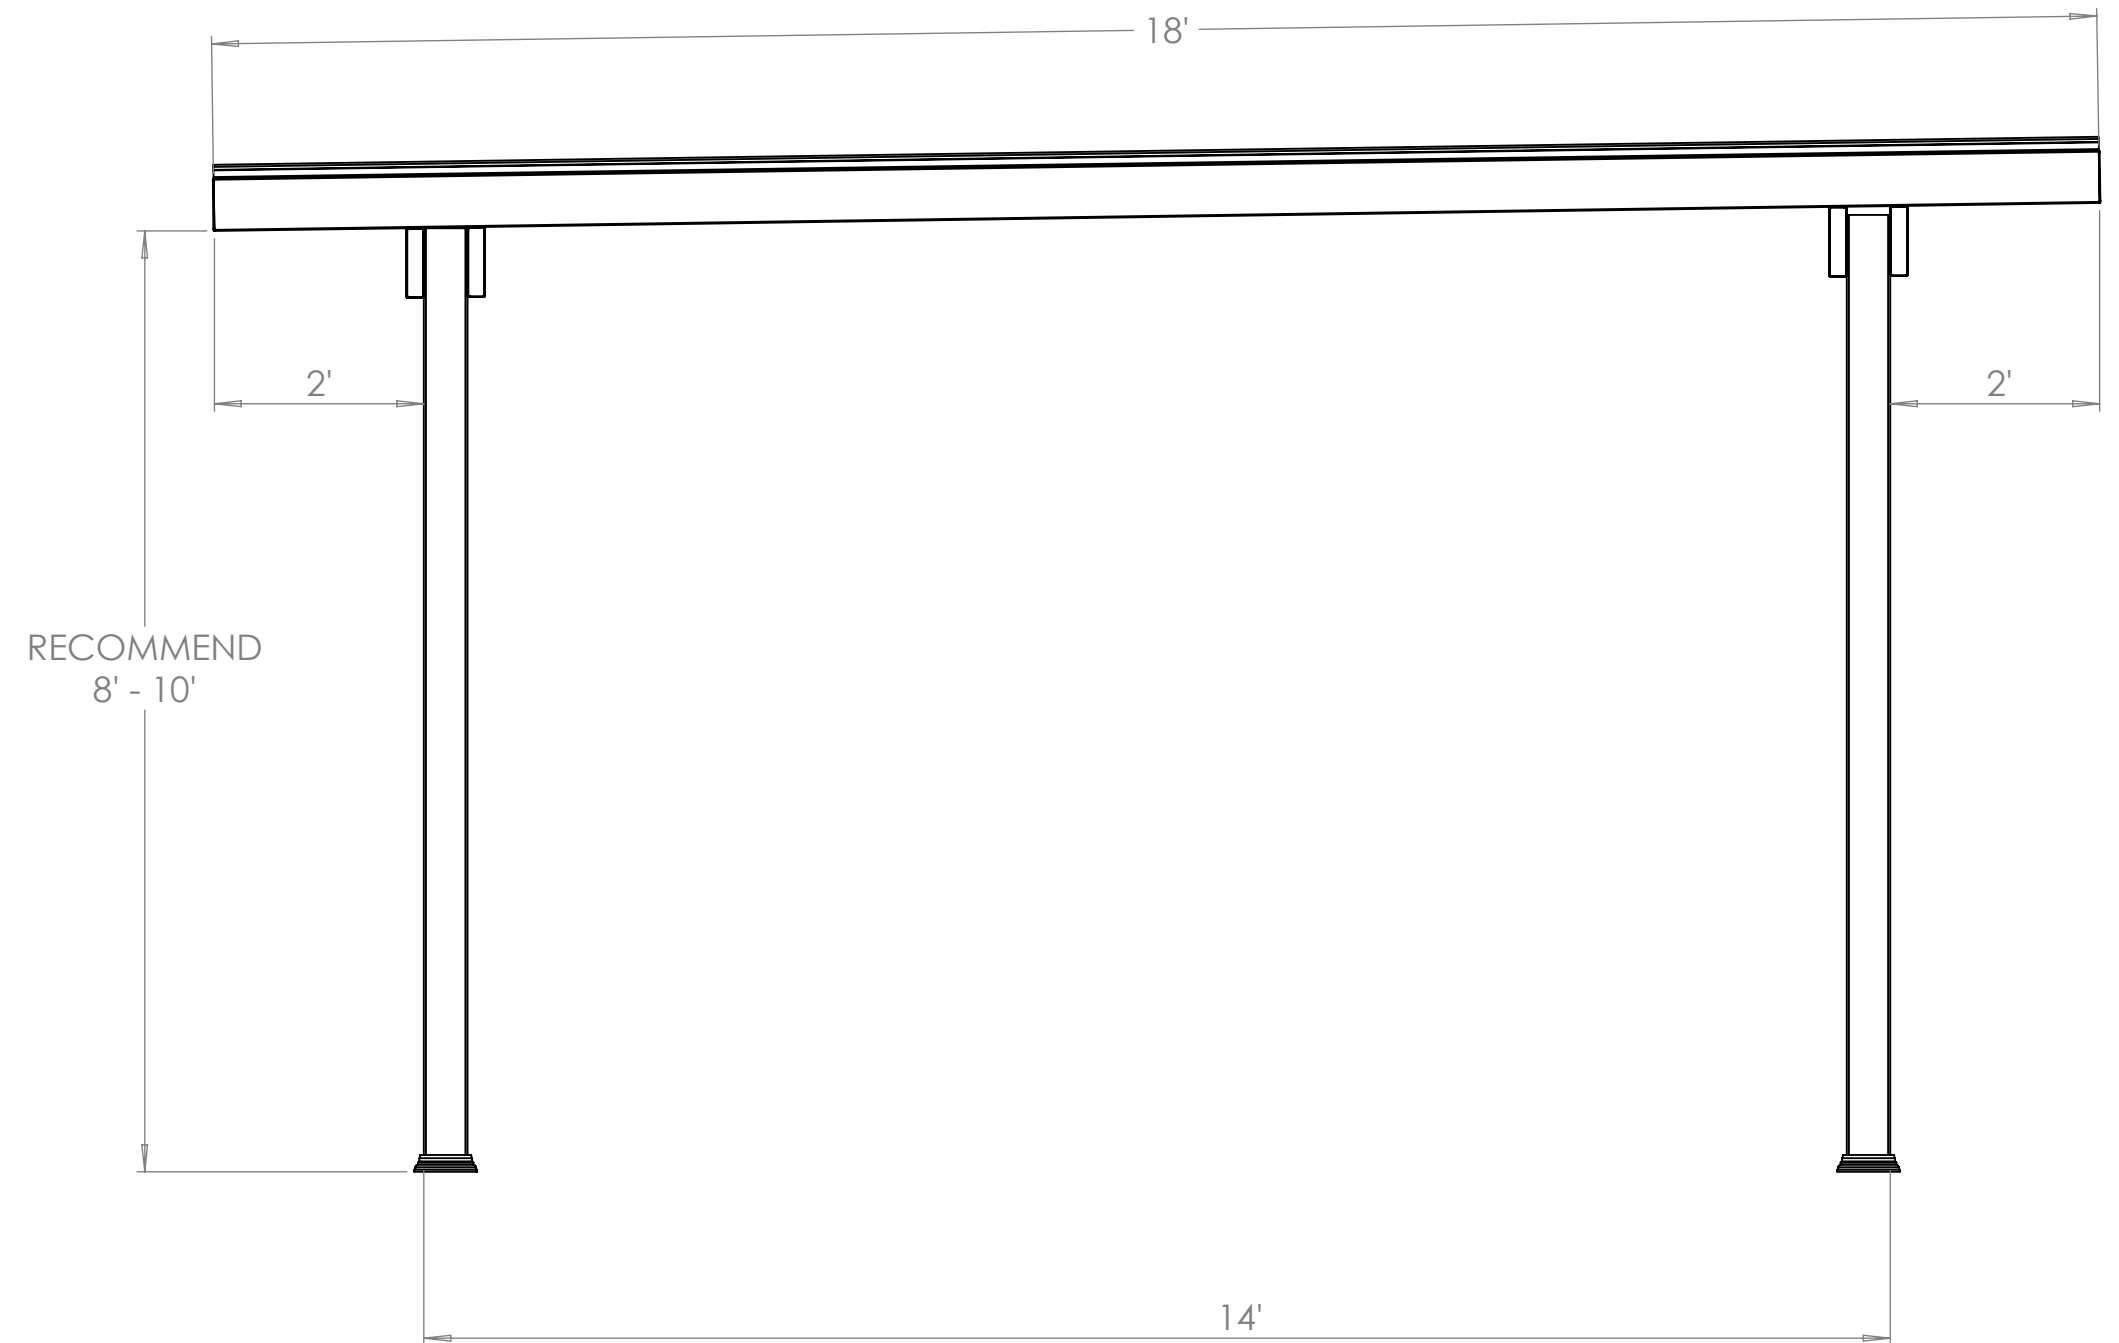


18' X 16' FREE STANDING ELEMENTS PERGOLA

Heartlandpergolas.com


563-345-6745



PLAN VIEW

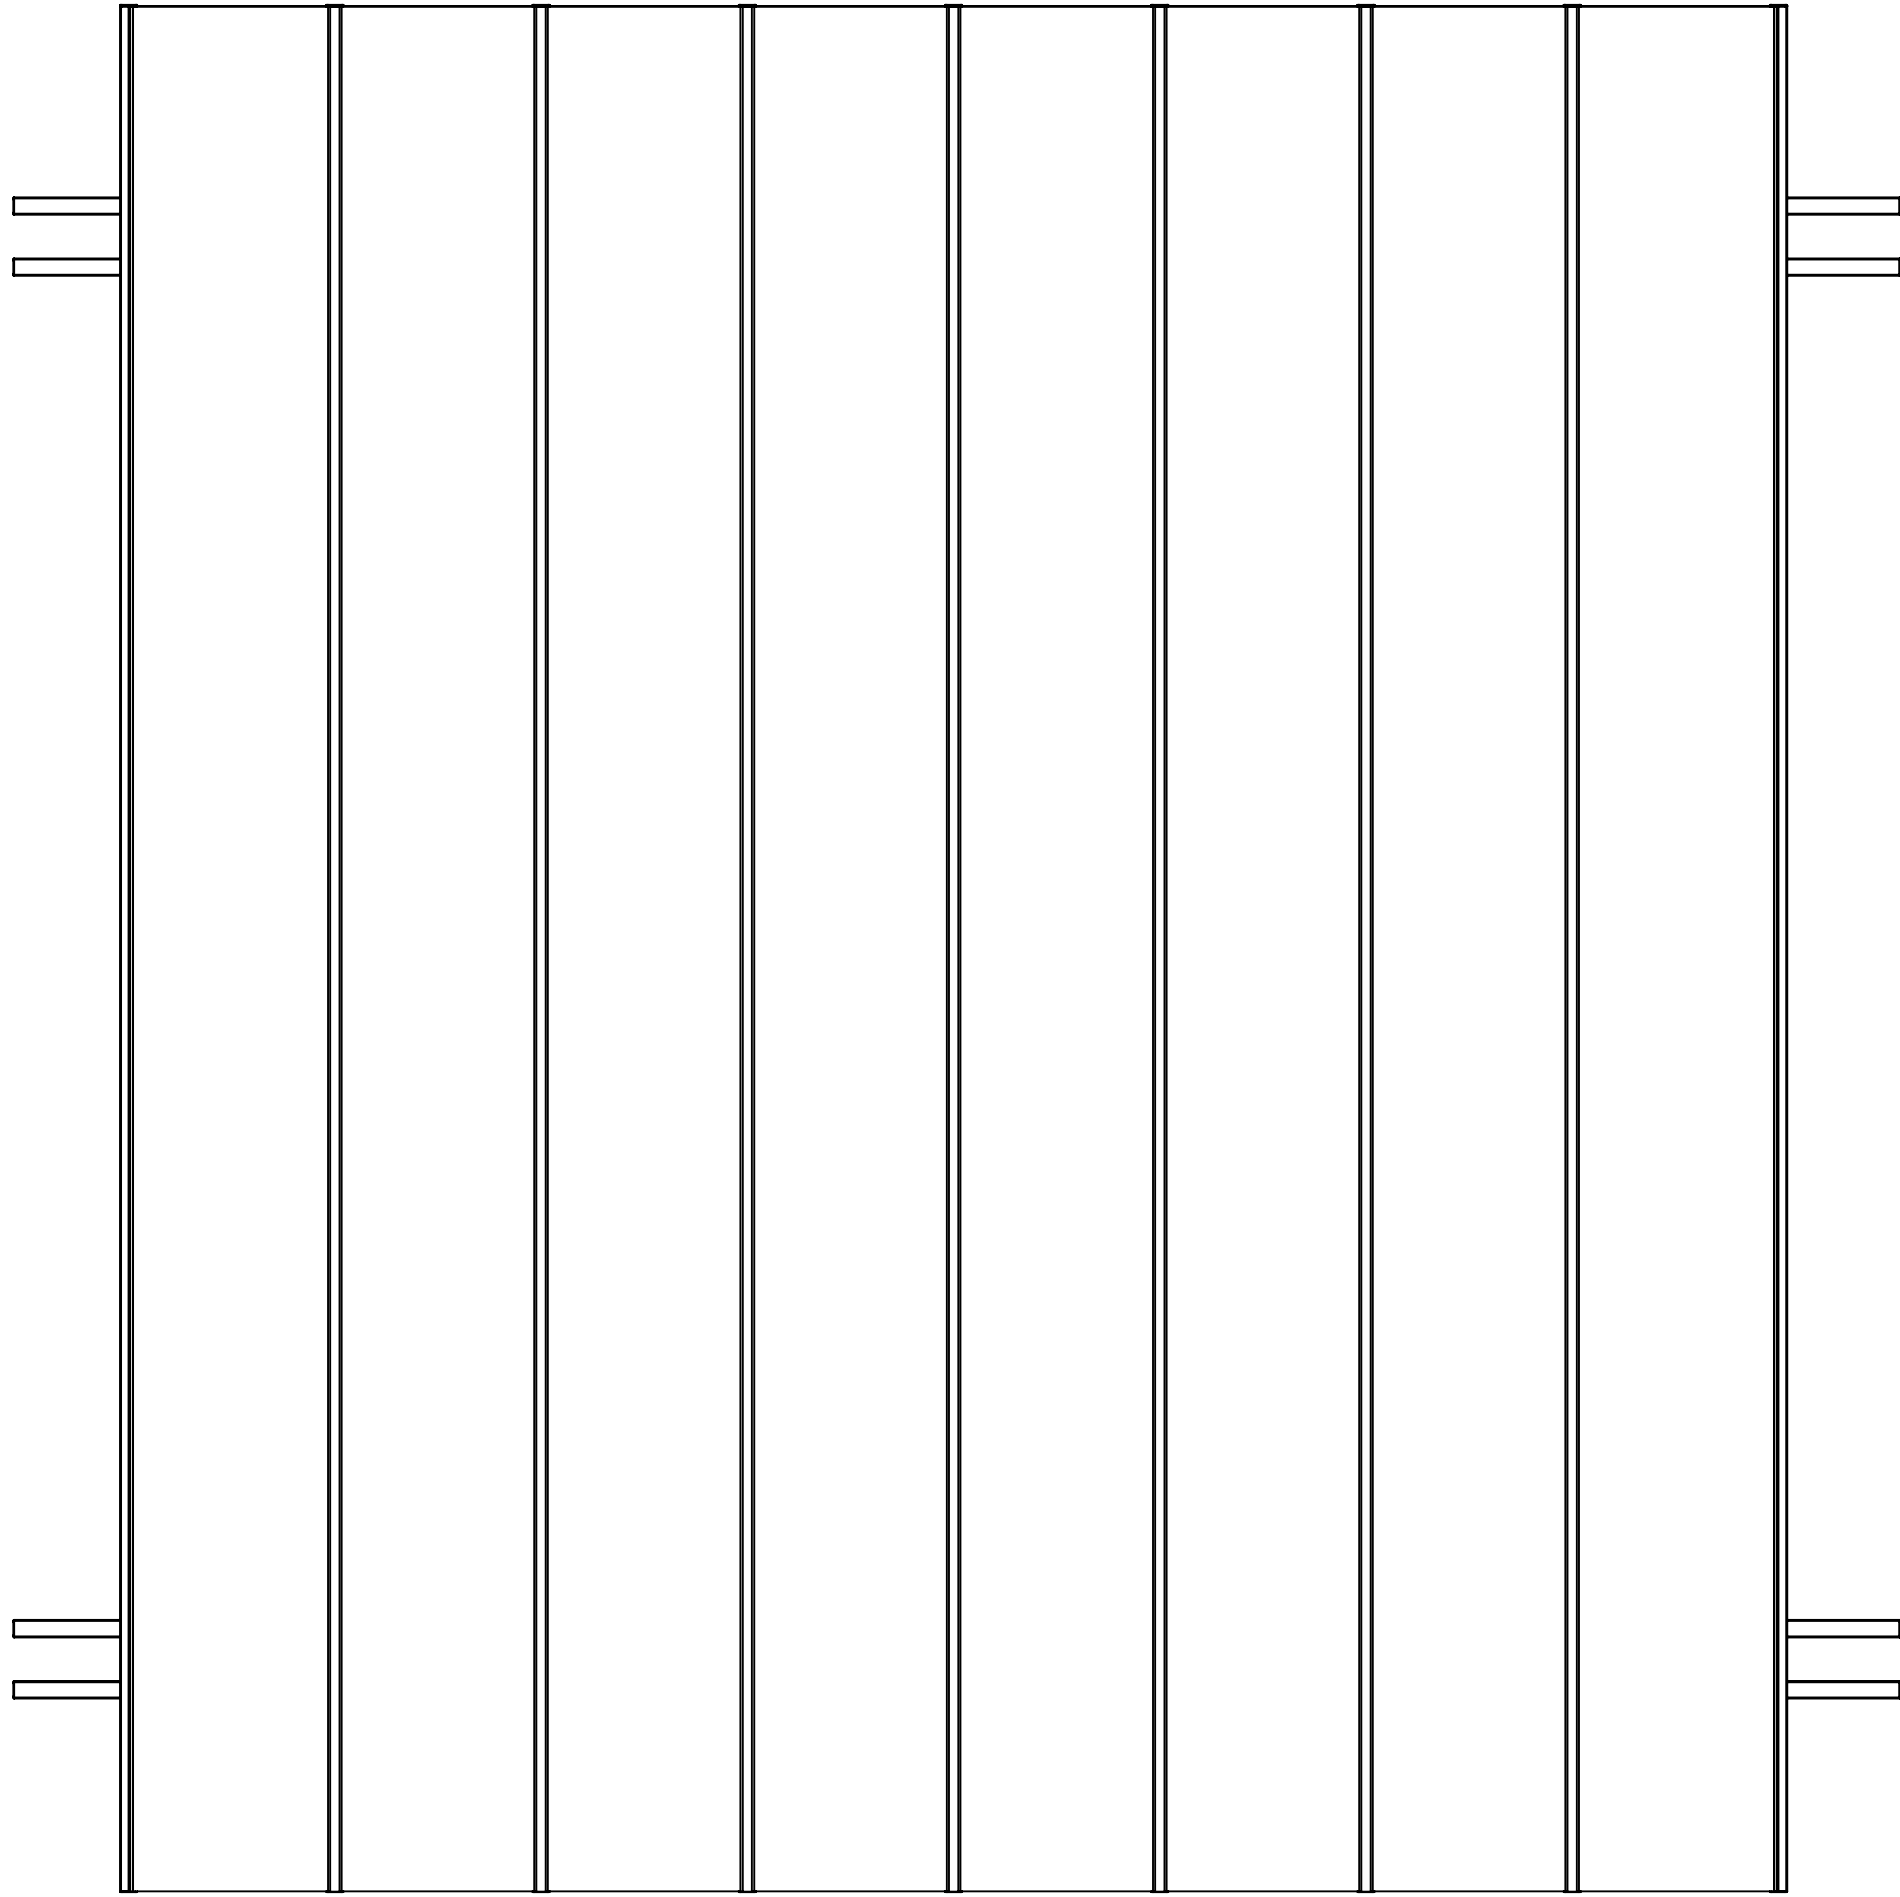

23 5/8"

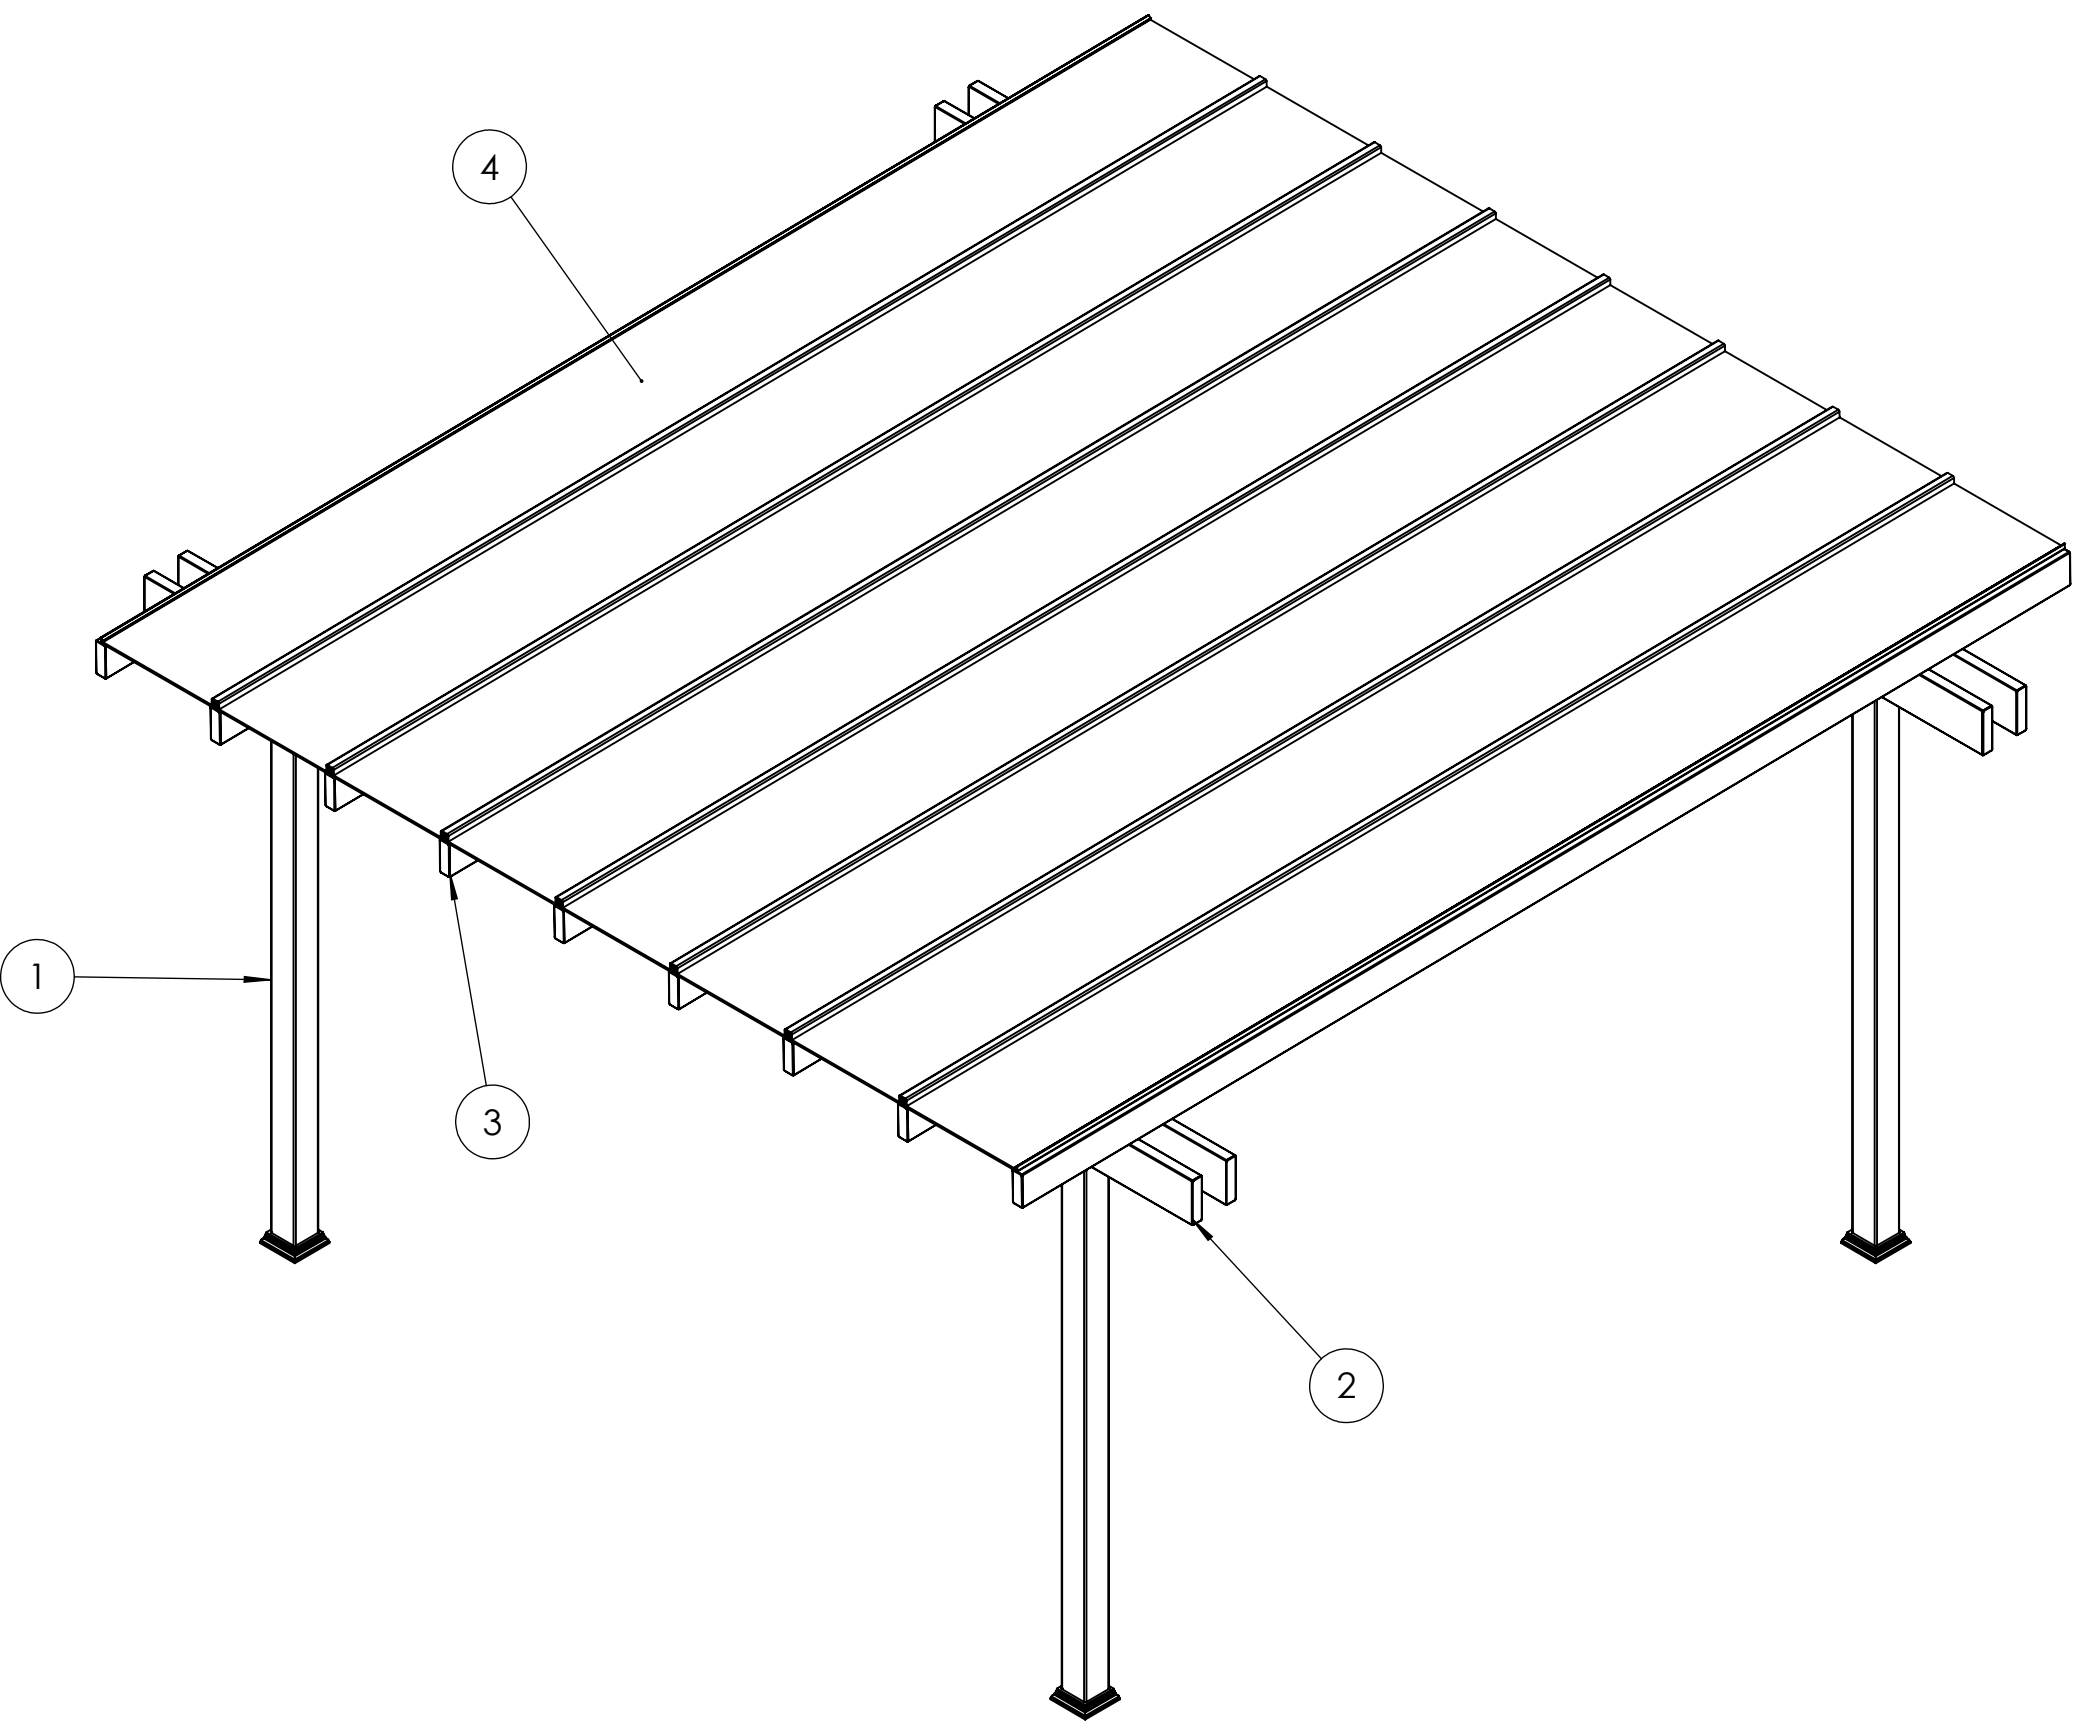

KIT COMPONENTS		
ITEM NO.	PART DESCRIPTION	QTY.
1	Your Selected Post with Aluminum Insert	4
2	2X8 Vinyl Beam with Aluminum Insert	4
3	2x6 Vinyl Rafter with Aluminum Insert	9
4	ArcoPlus 689 Polycarbonate Sheet	8

