



FRONT ELEVATION

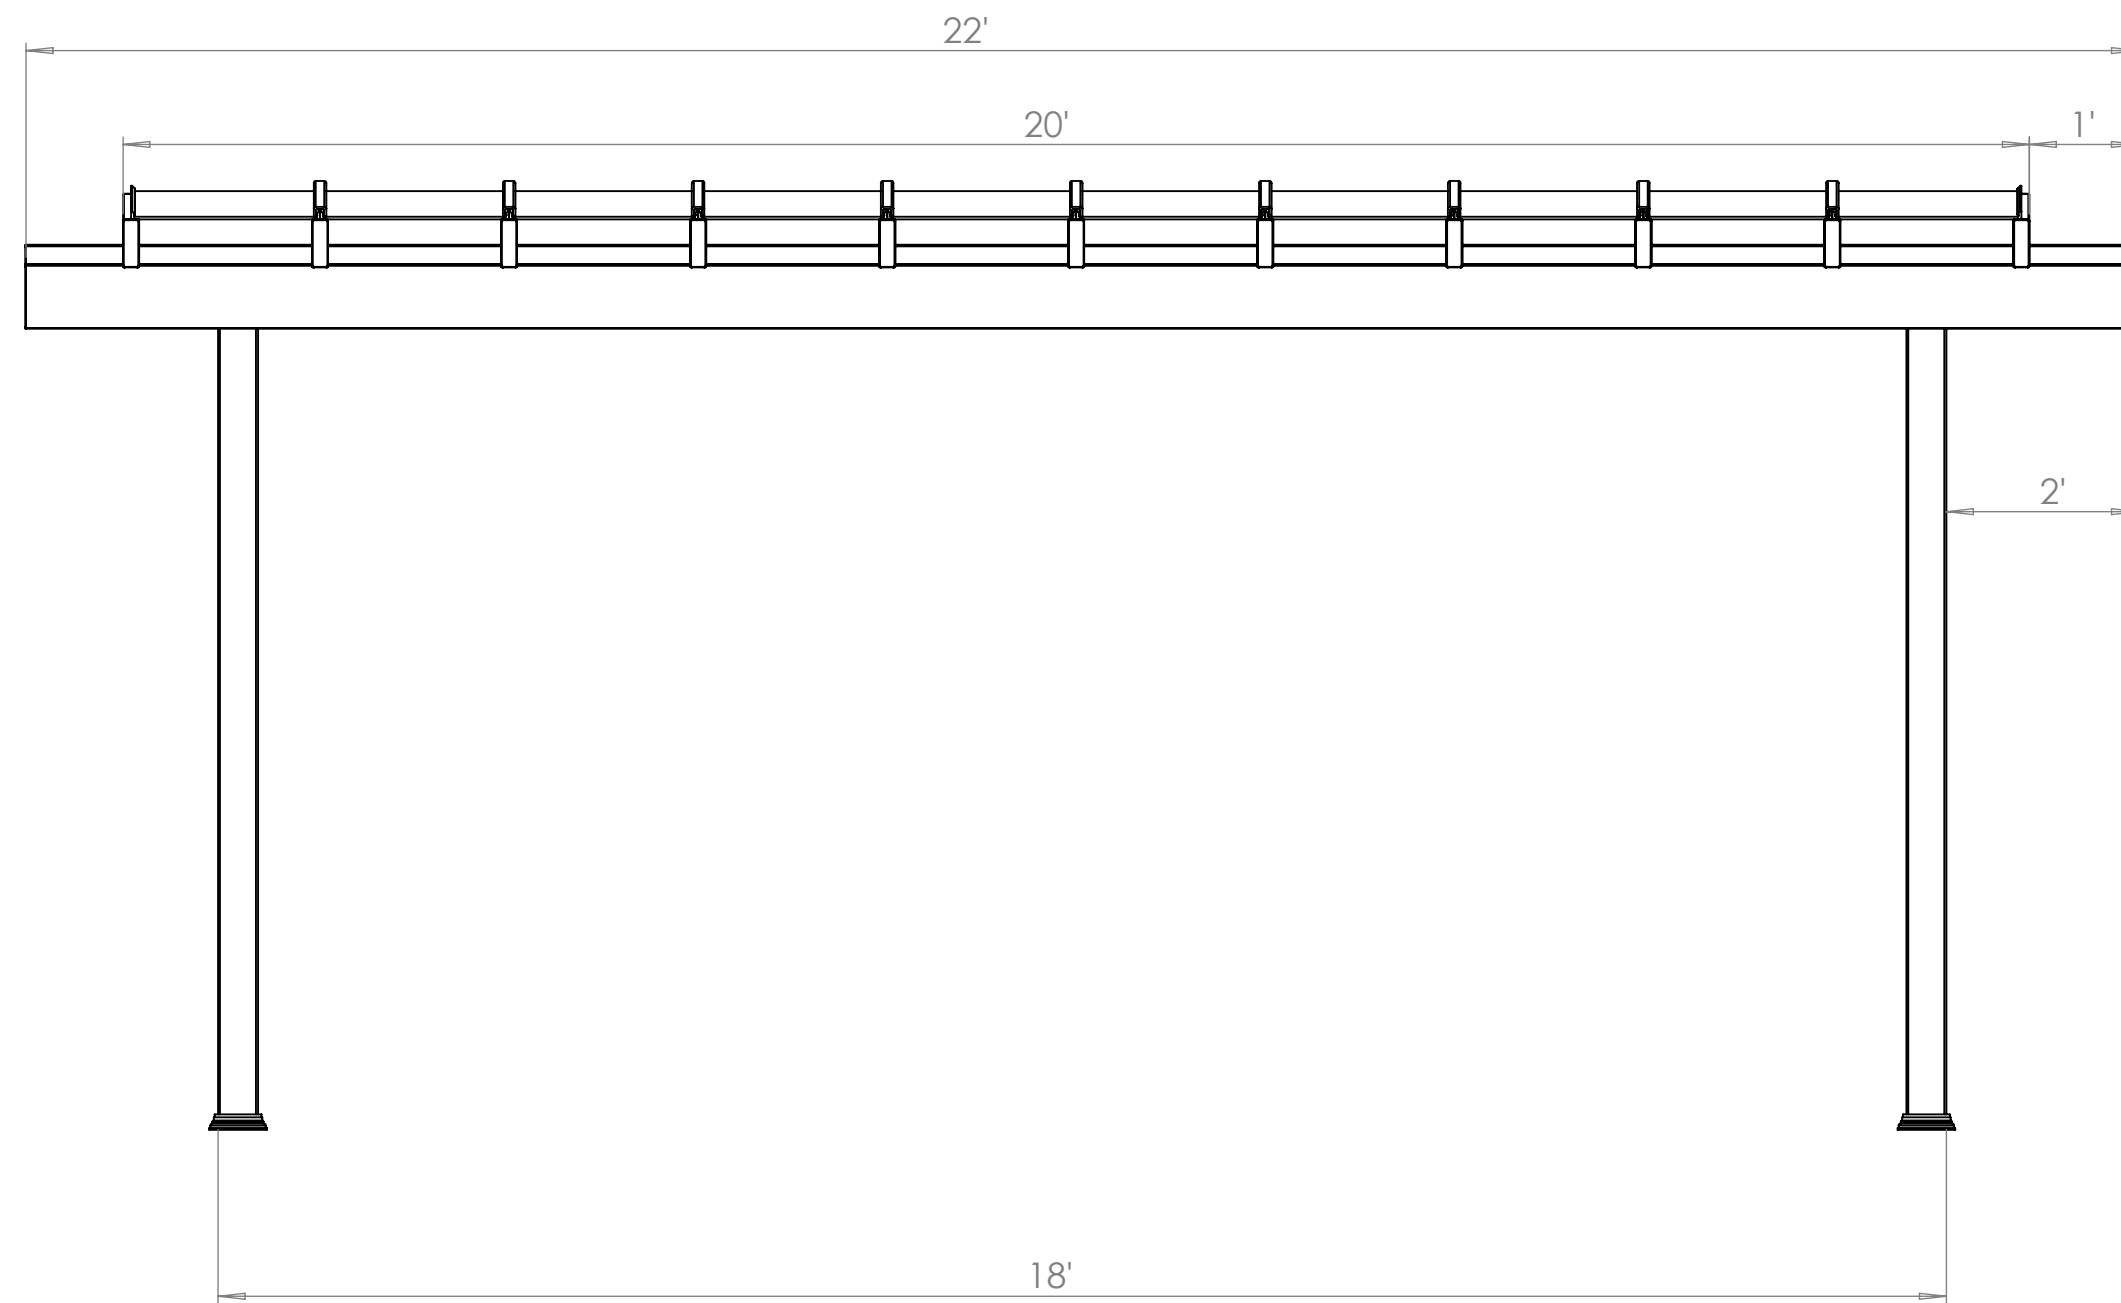

SIDE ELEVATION

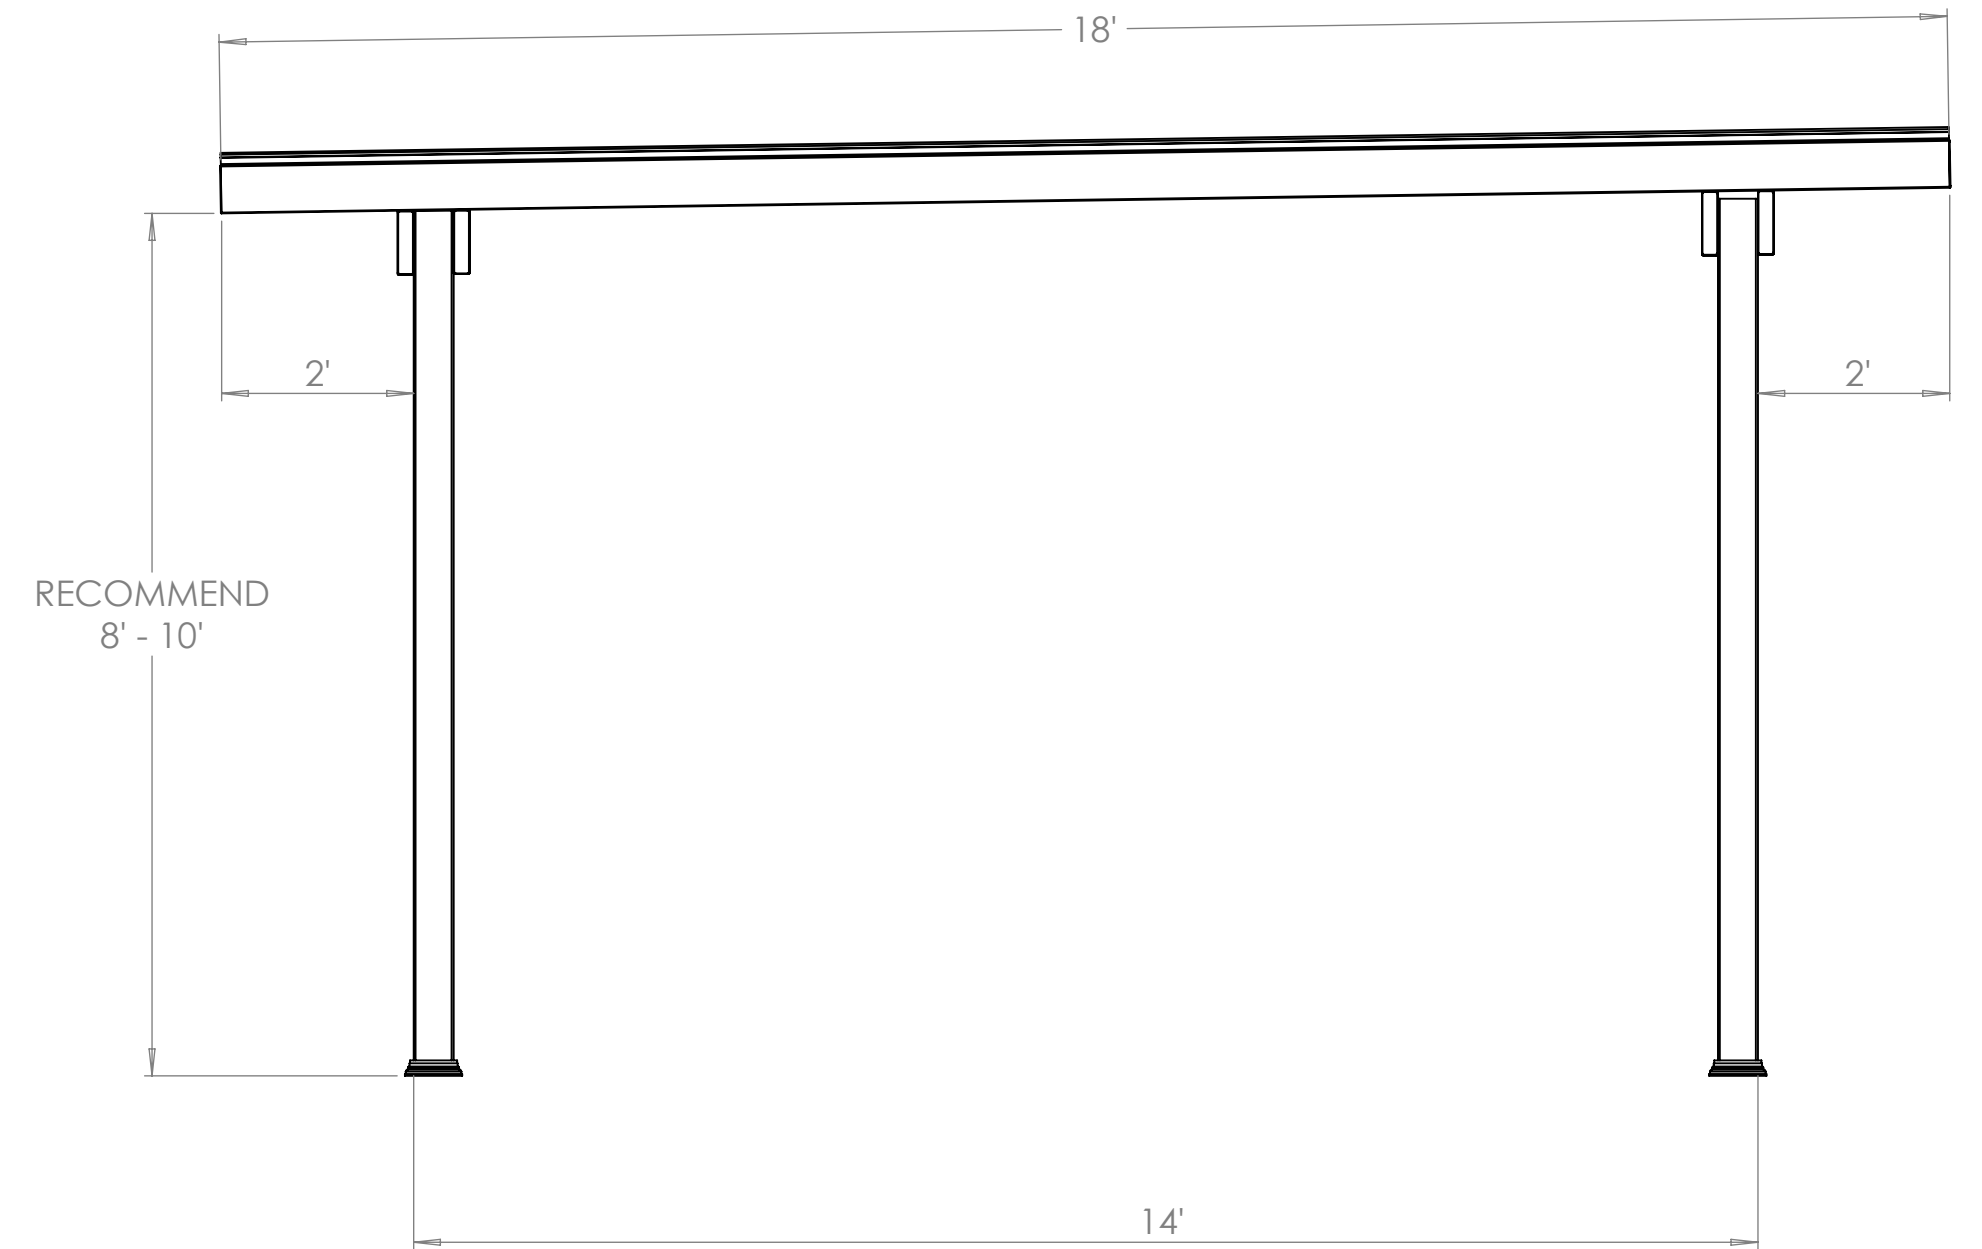


18' X 20' FREE STANDING ELEMENTS PERGOLA


Heartlandpergolas.com

563-345-6745

PLAN VIEW

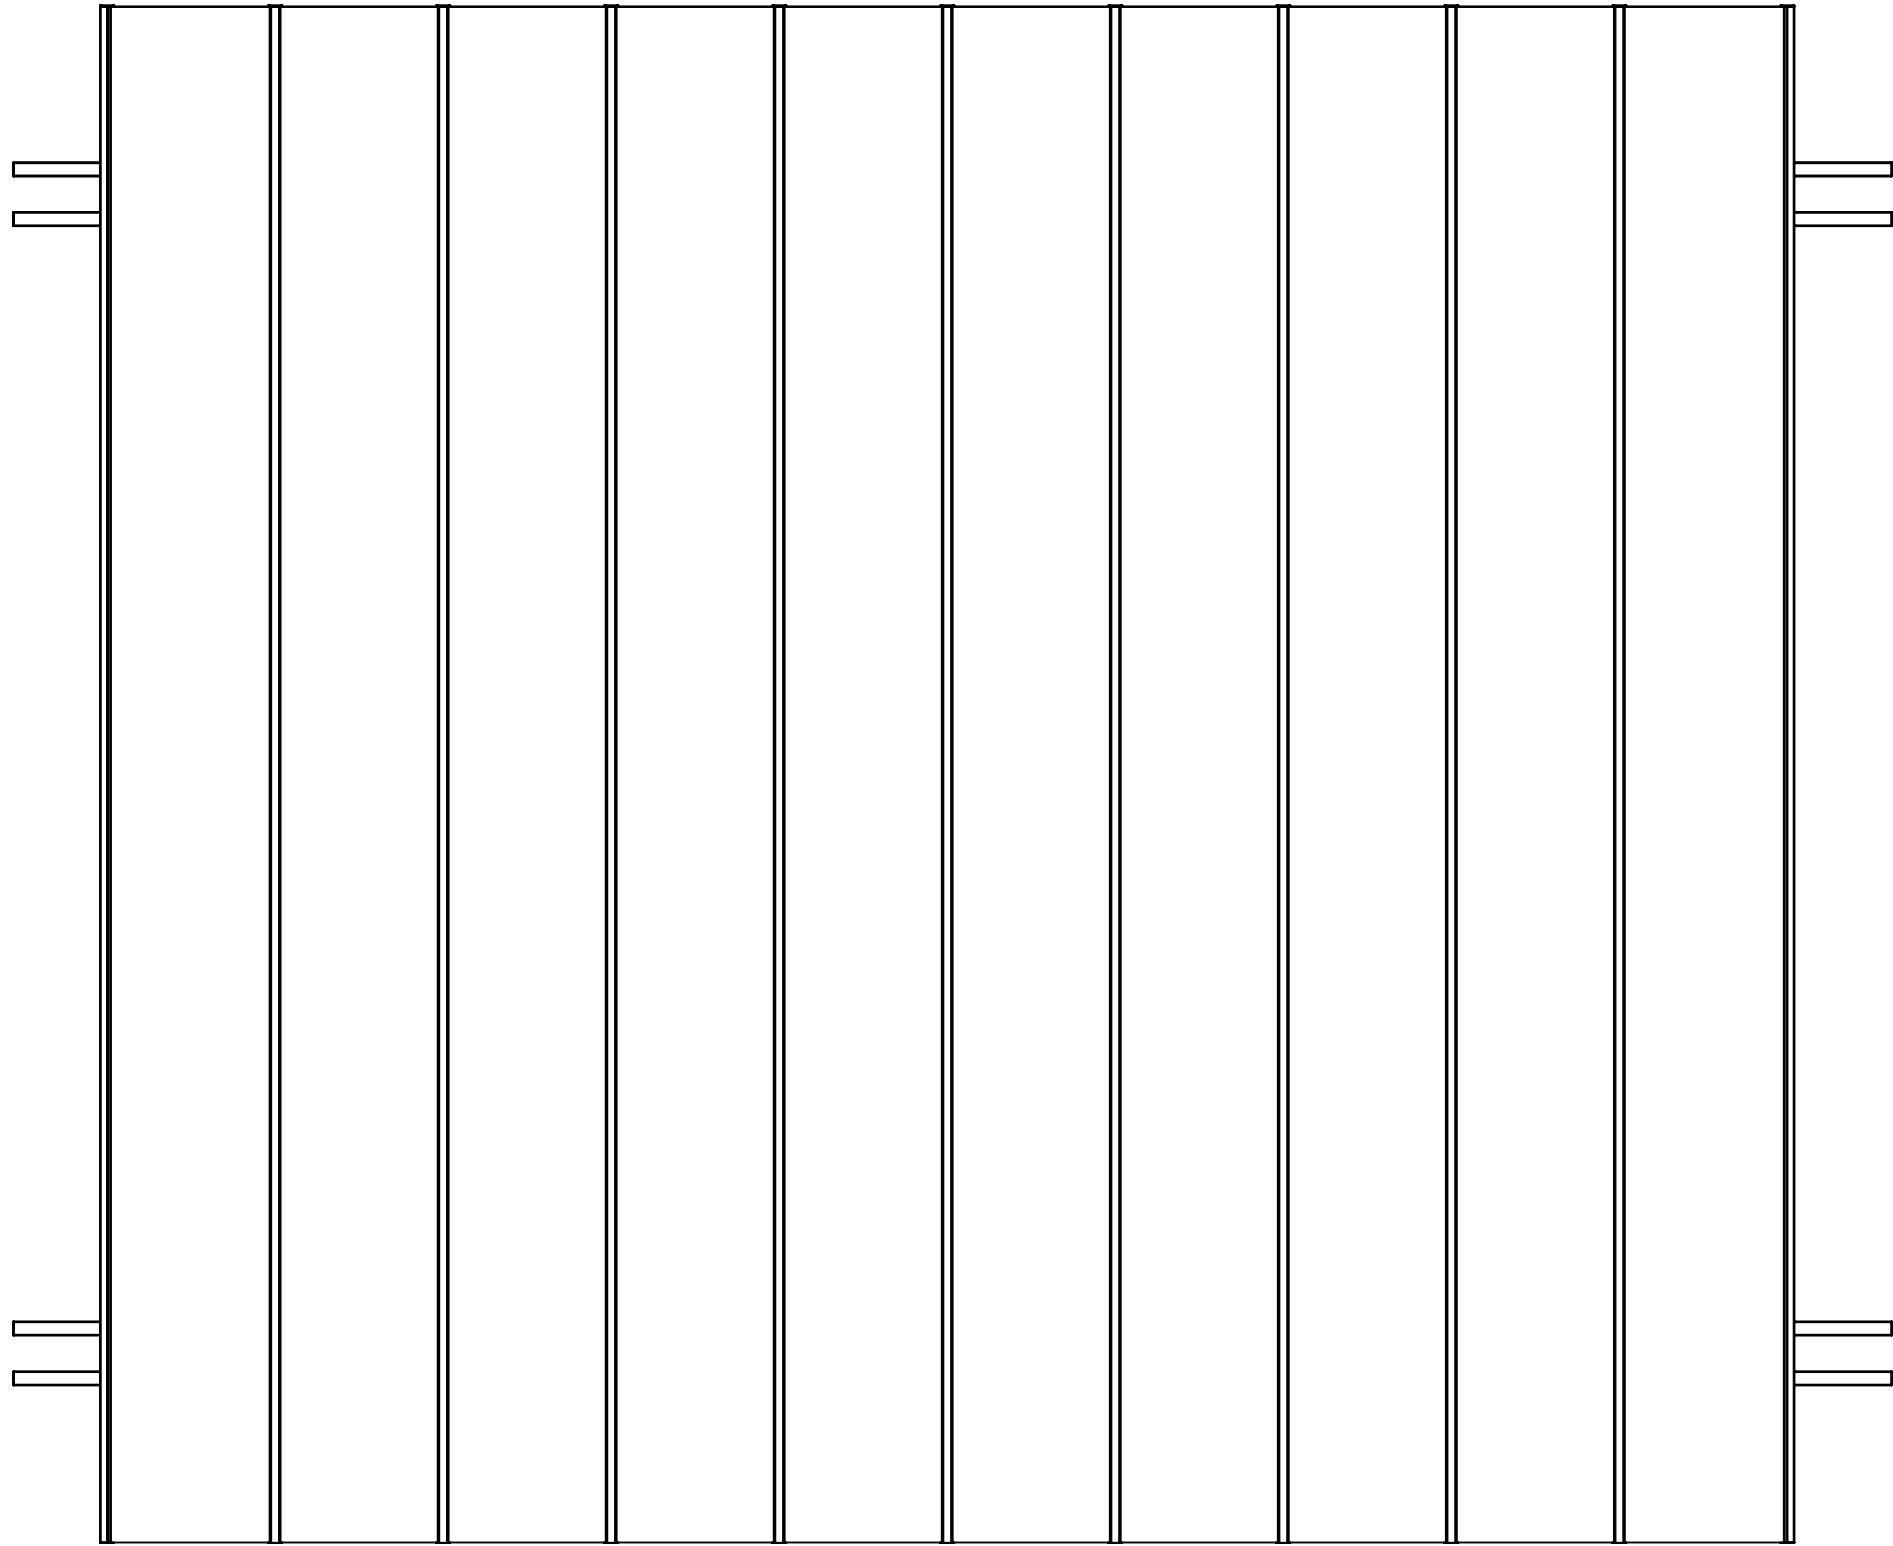

23 5/8"

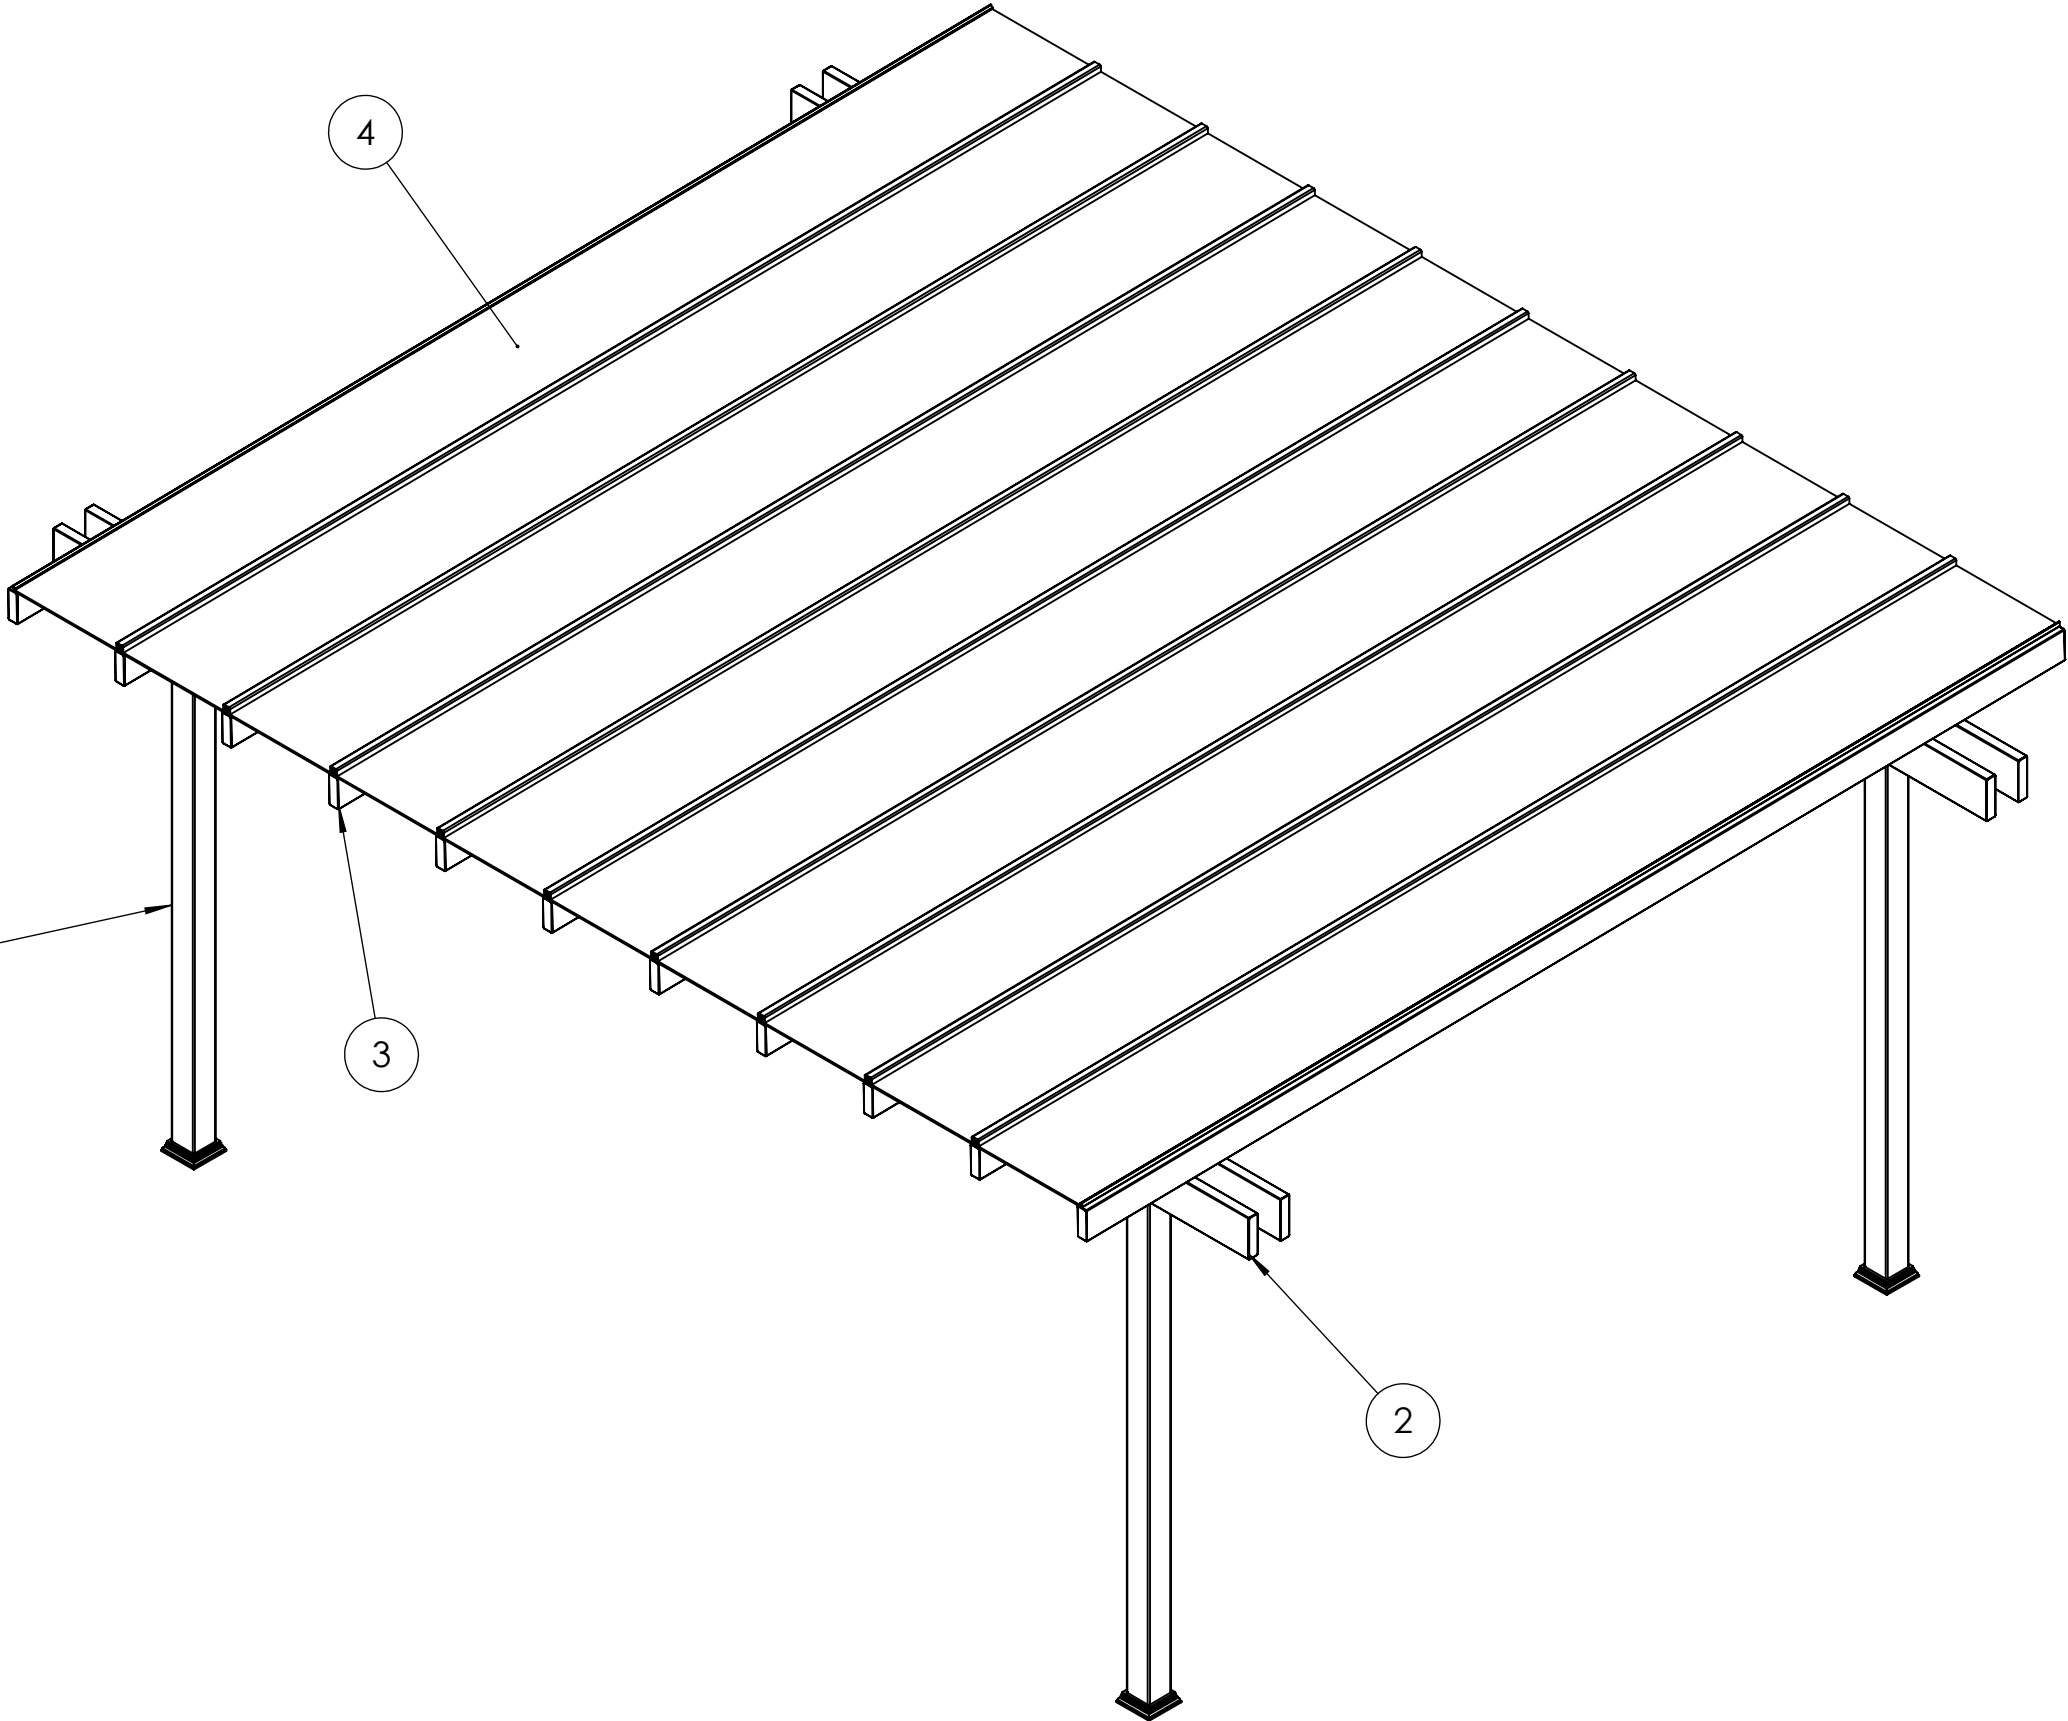

KIT COMPONENTS		
ITEM NO.	PART DESCRIPTION	QTY.
1	Your Selected Post with Aluminum Insert	4
2	2X8 Vinyl Beam with Aluminum Insert	4
3	2x6 Vinyl Rafter with Aluminum Insert	11
4	ArcoPlus 689 Polycarbonate Sheet	10

