




PLAN VIEW

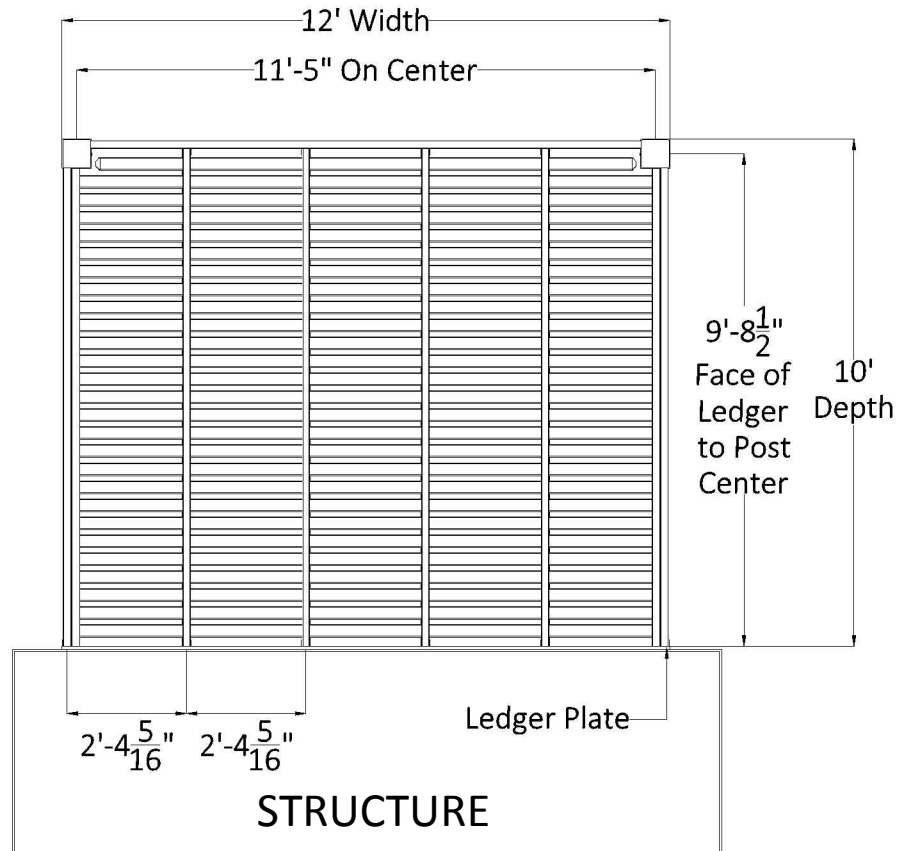


FRONT ELEVATION

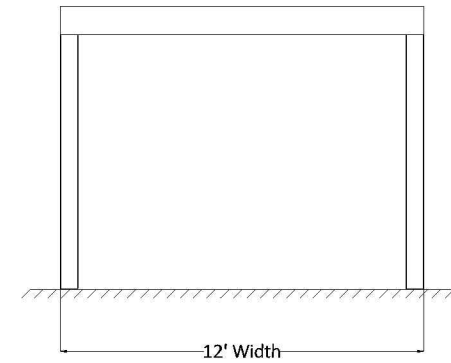

SIDE ELEVATION

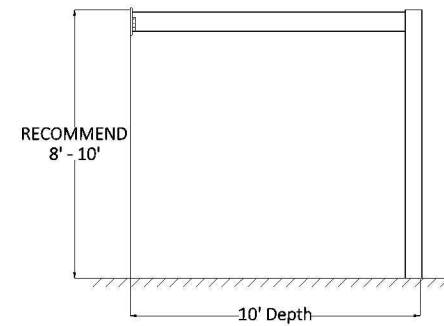

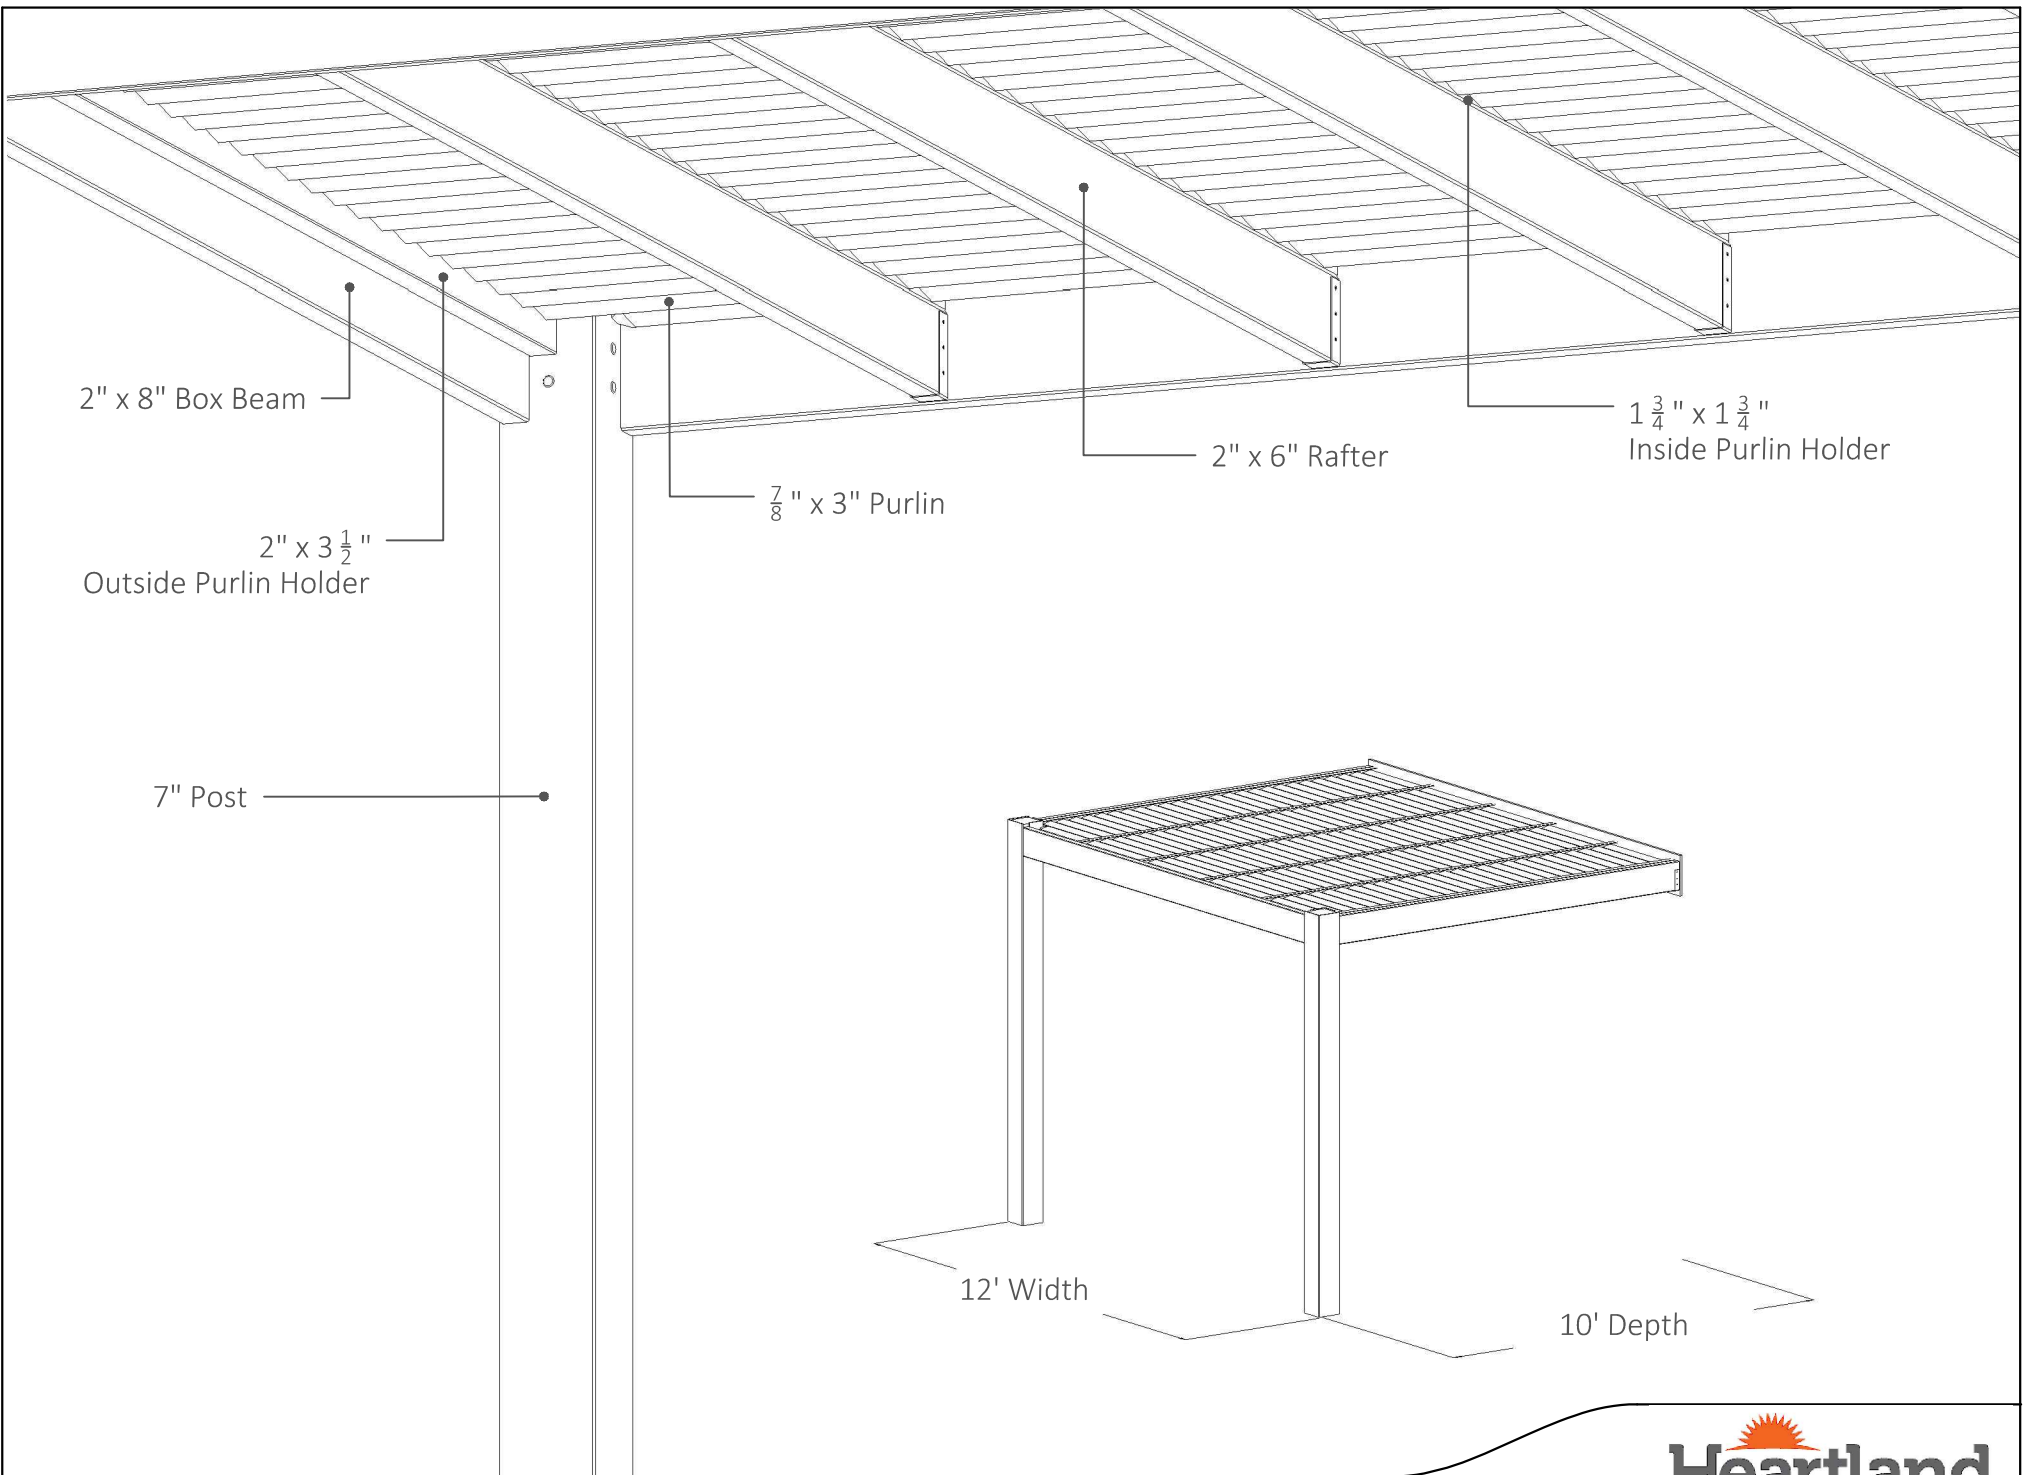

10' x 12' ATTACHED PERGOLA

Heartlandpergolas.com

563-345-6745

Heartland
Pergolas