



### PLAN VIEW

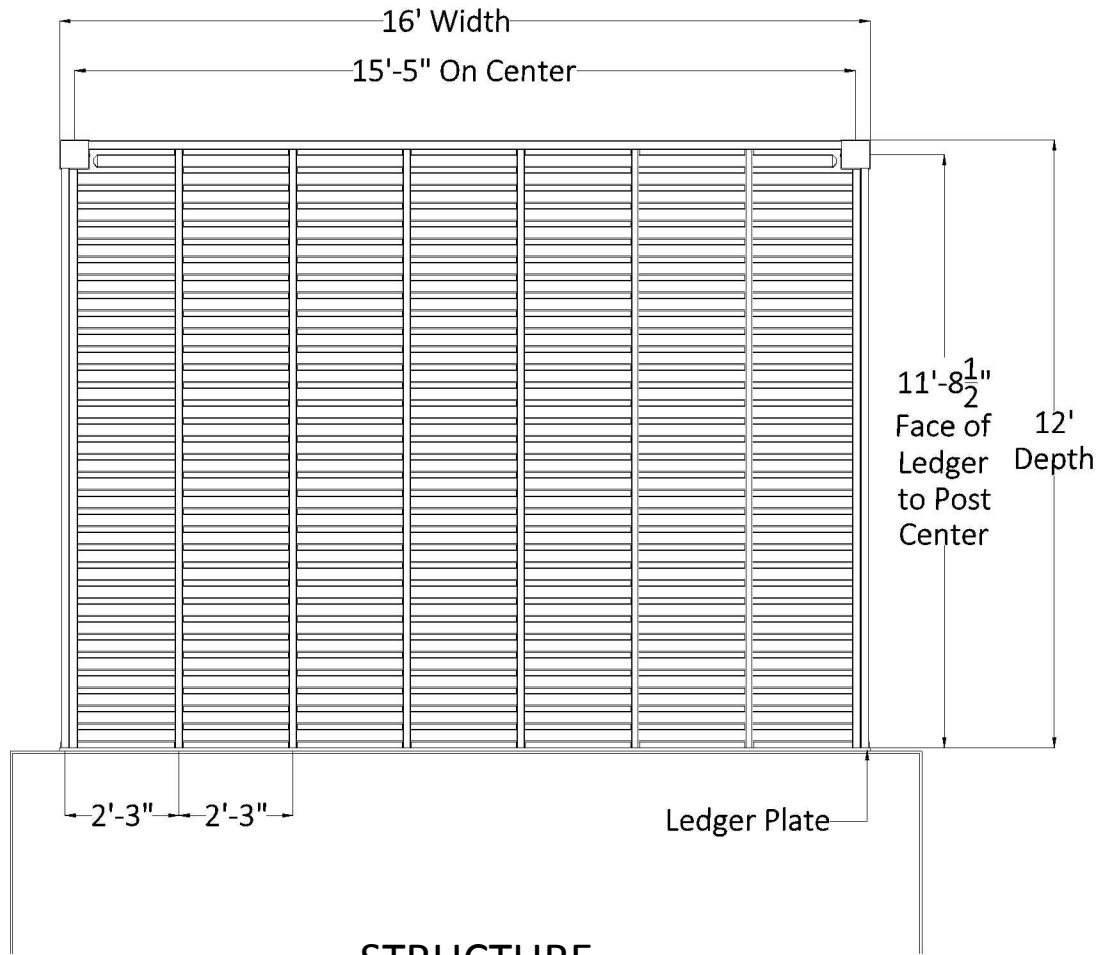



### STRUCTURE

### FRONT ELEVATION

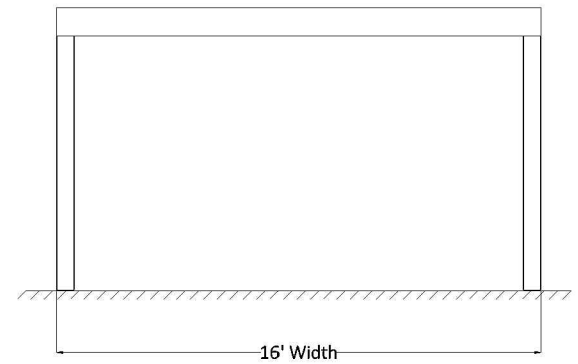

### SIDE ELEVATION

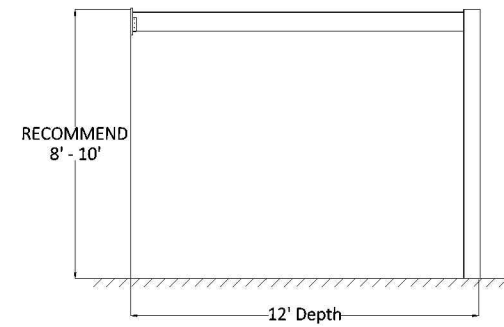

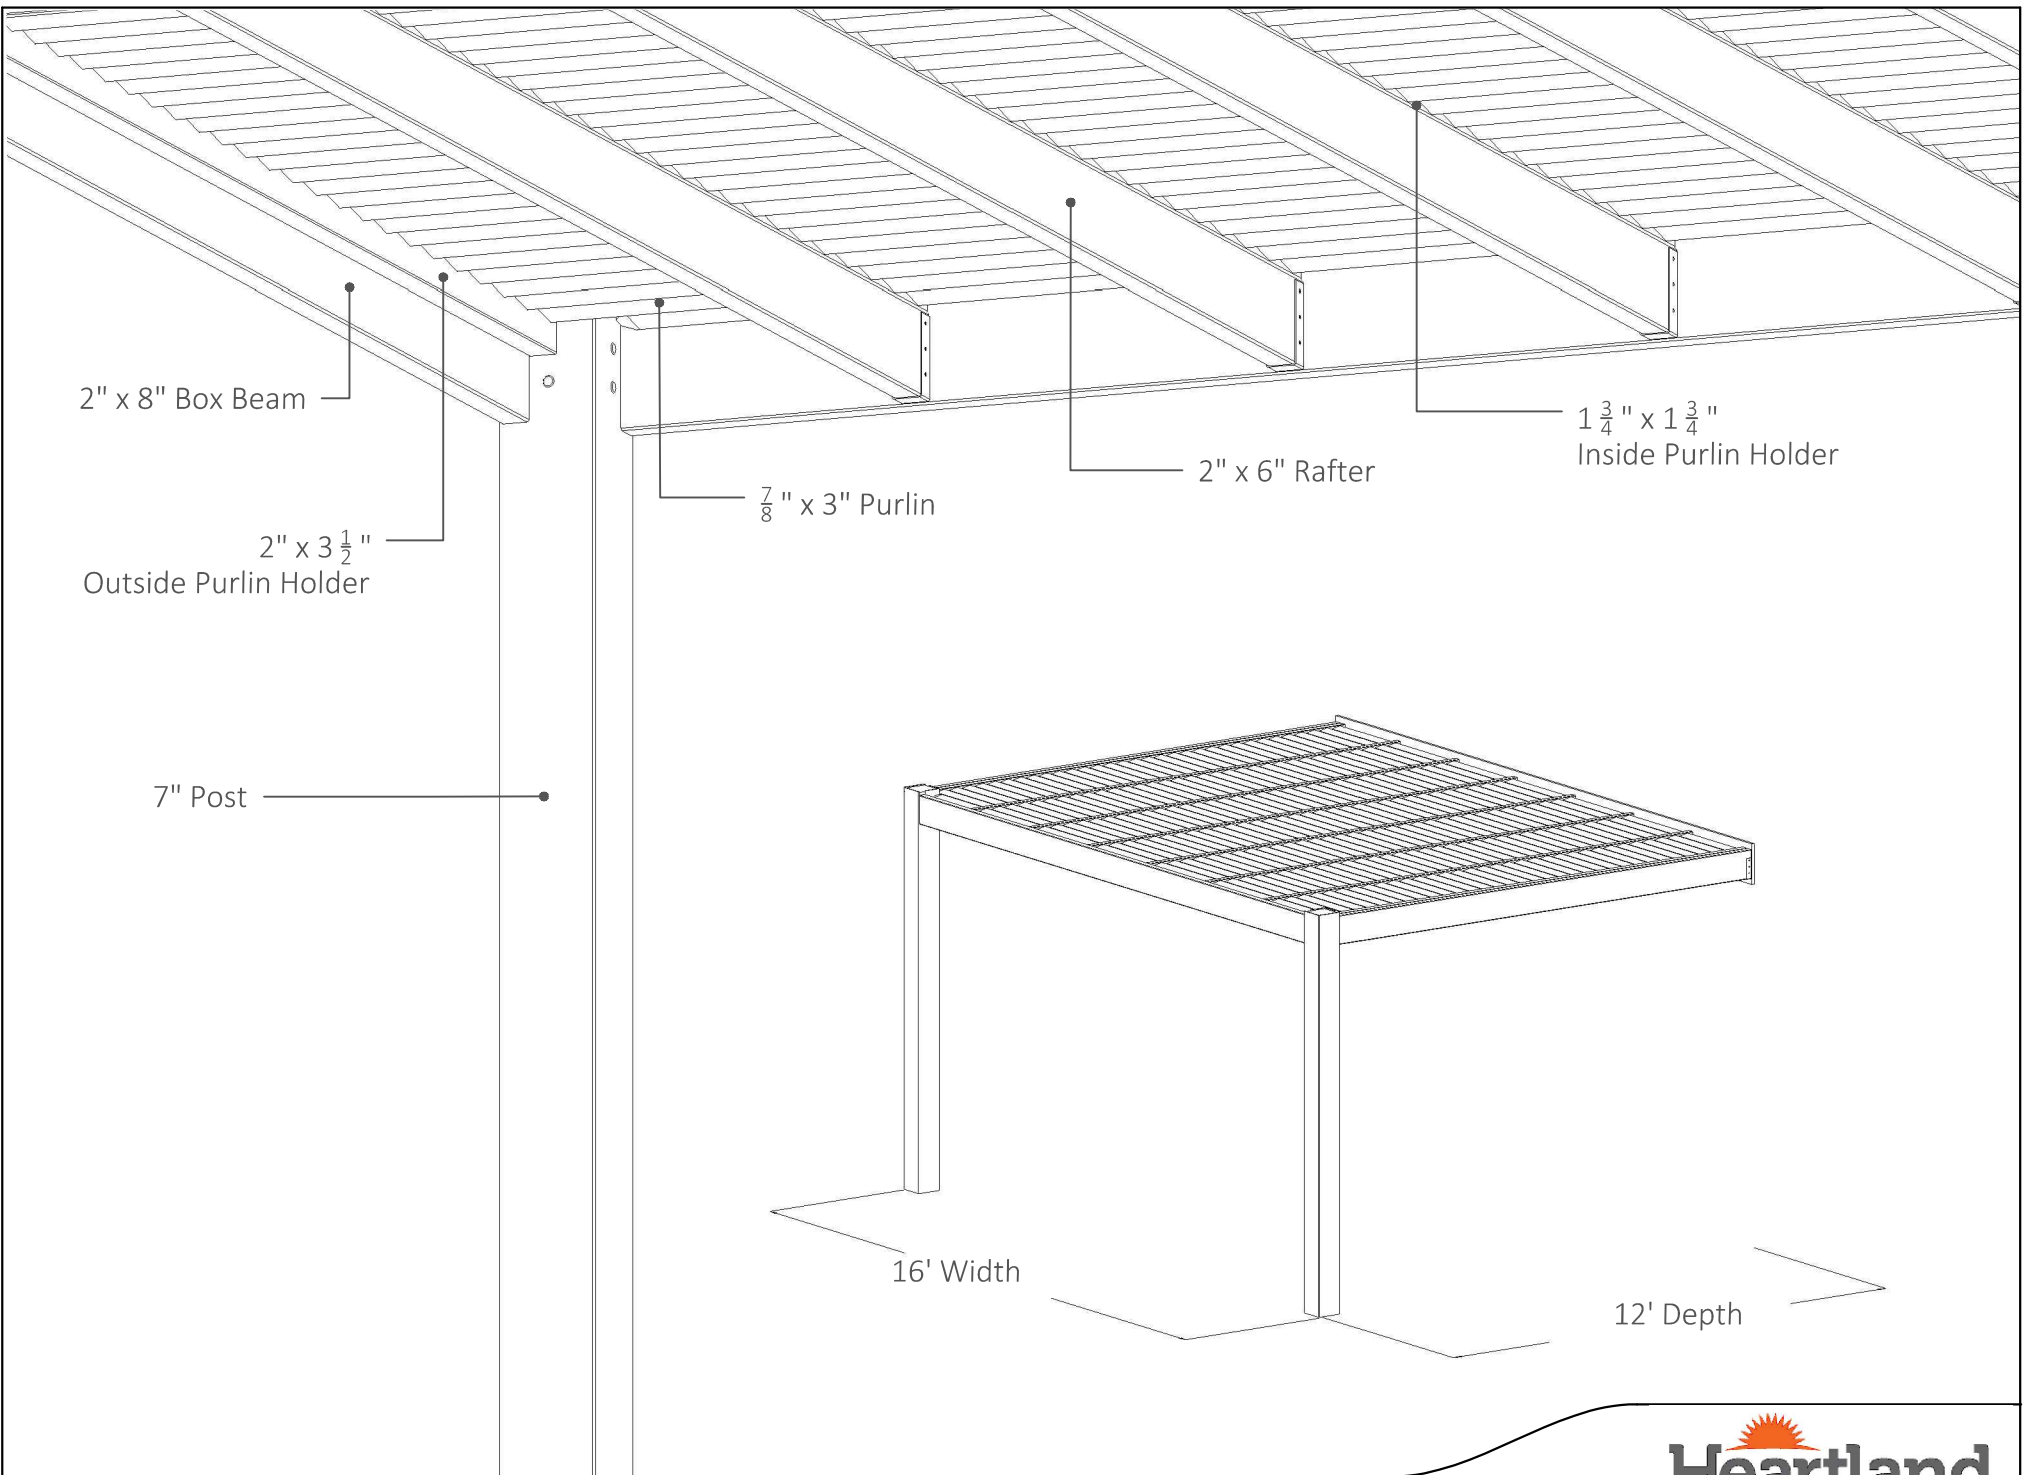

12' x 16' ATTACHED PERGOLA

Heartlandpergolas.com

563-345-6745

