




### PLAN VIEW

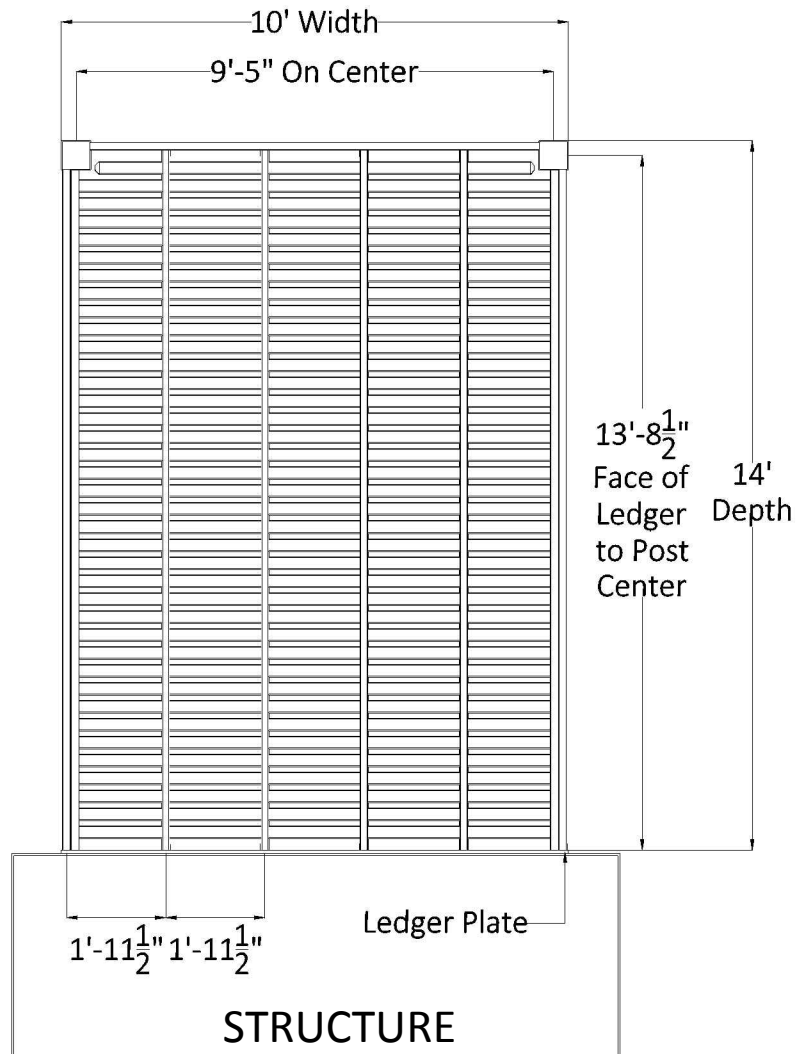


### FRONT ELEVATION

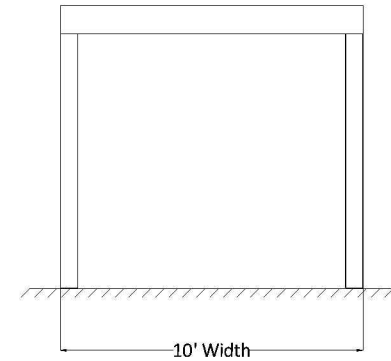

### SIDE ELEVATION

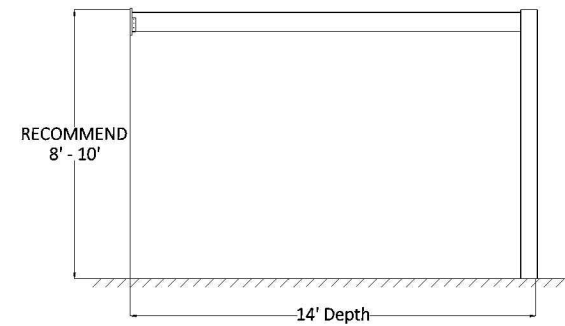

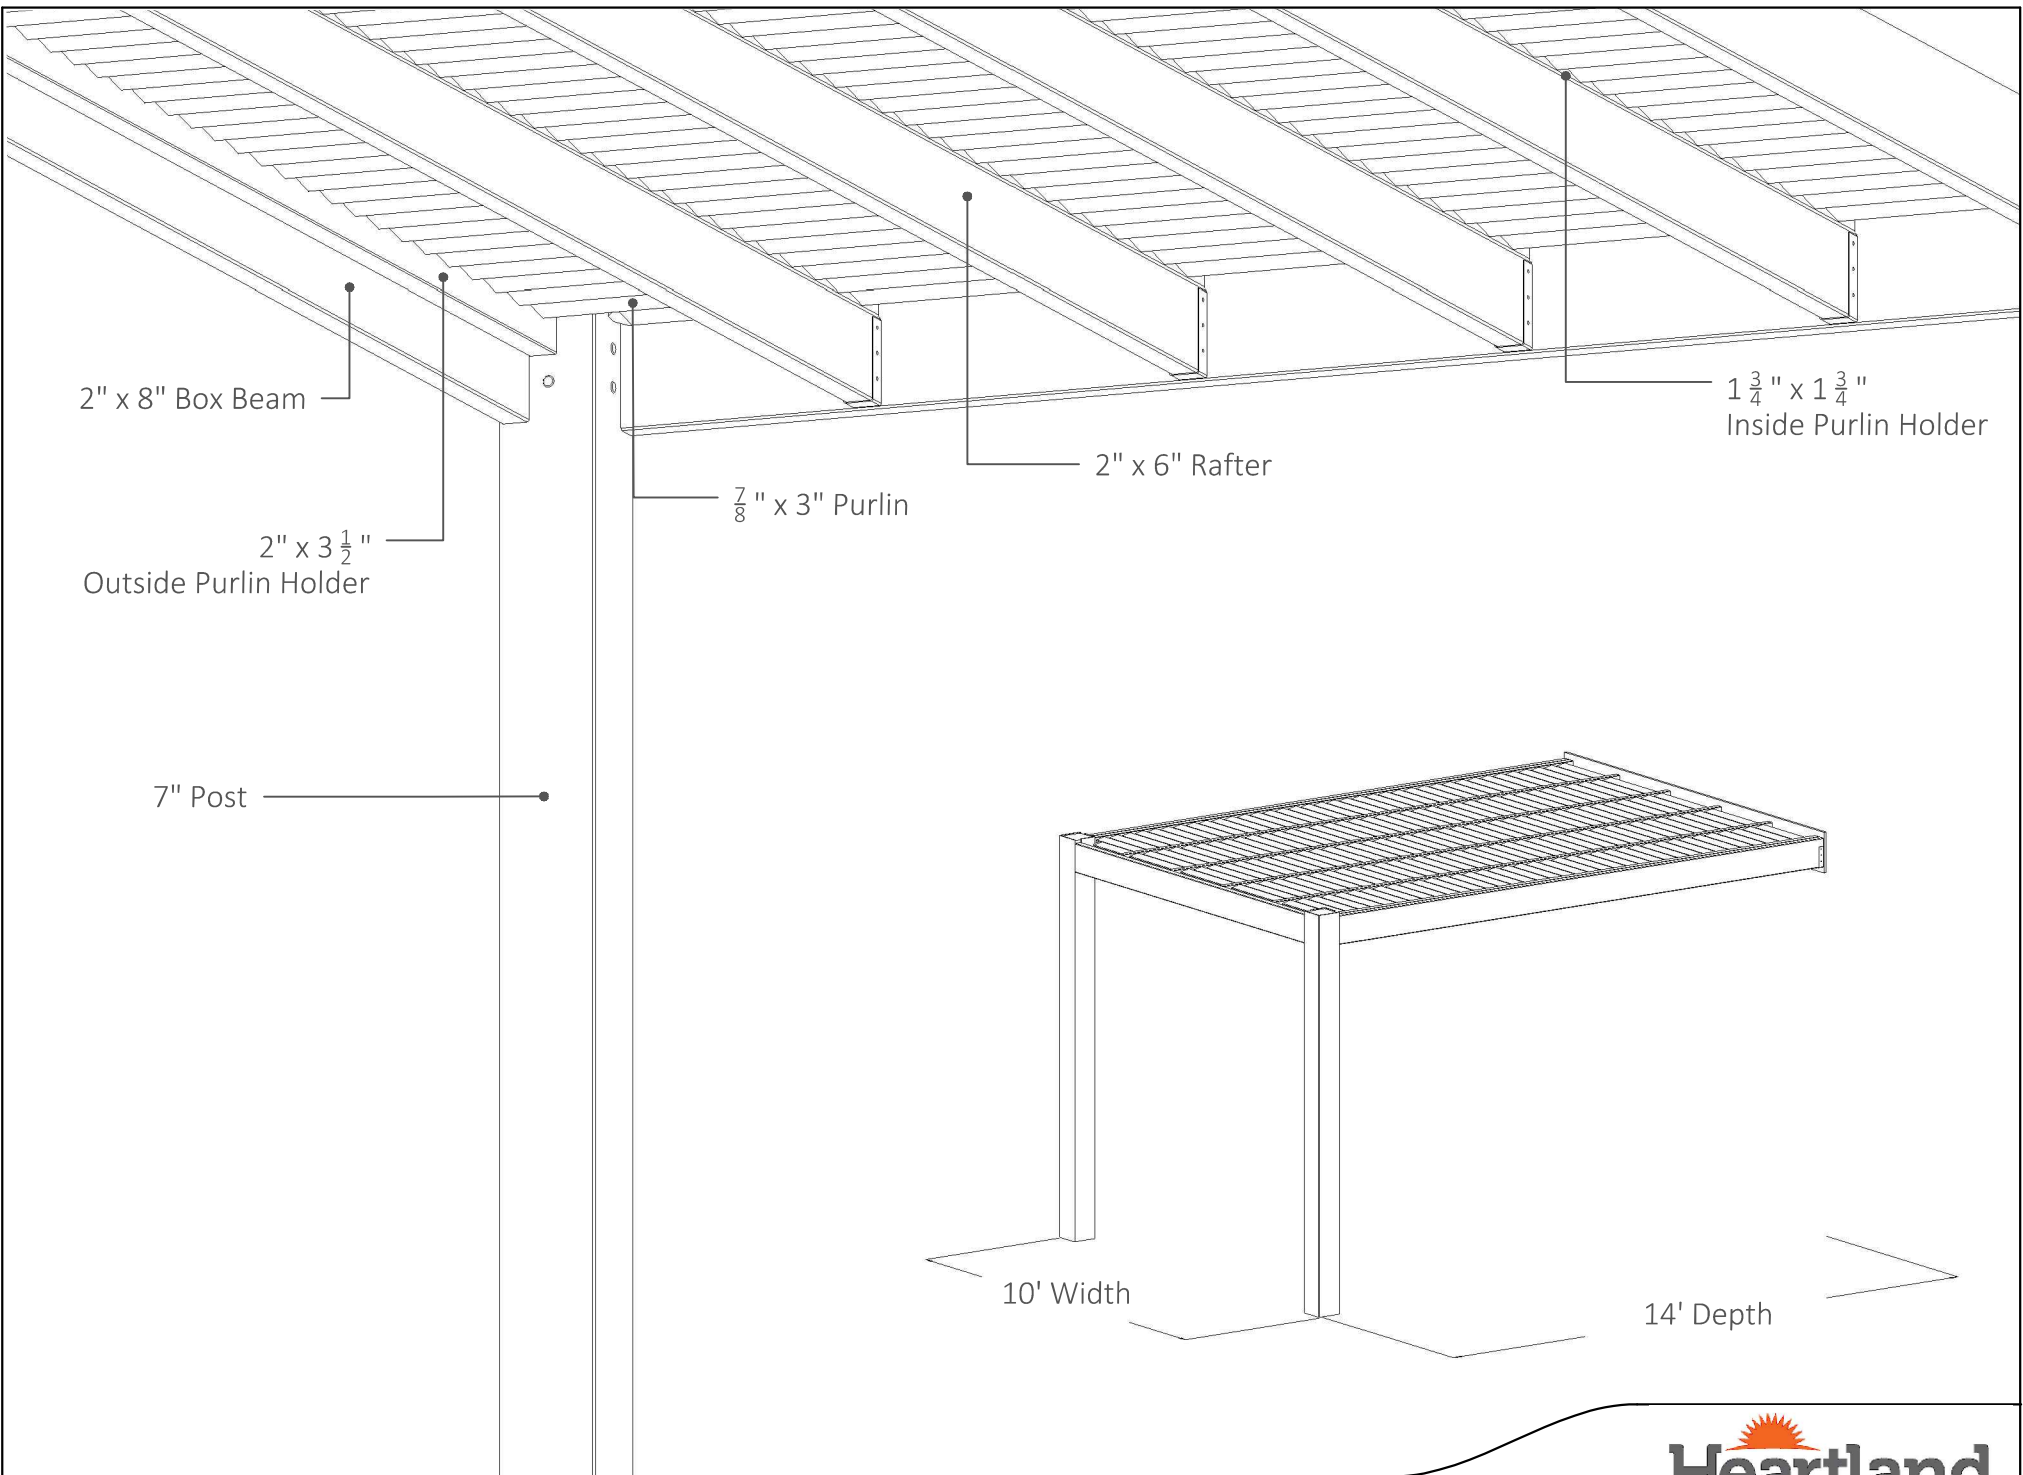

14' x 10' ATTACHED PERGOLA

Heartlandpergolas.com

563-345-6745

