




PLAN VIEW

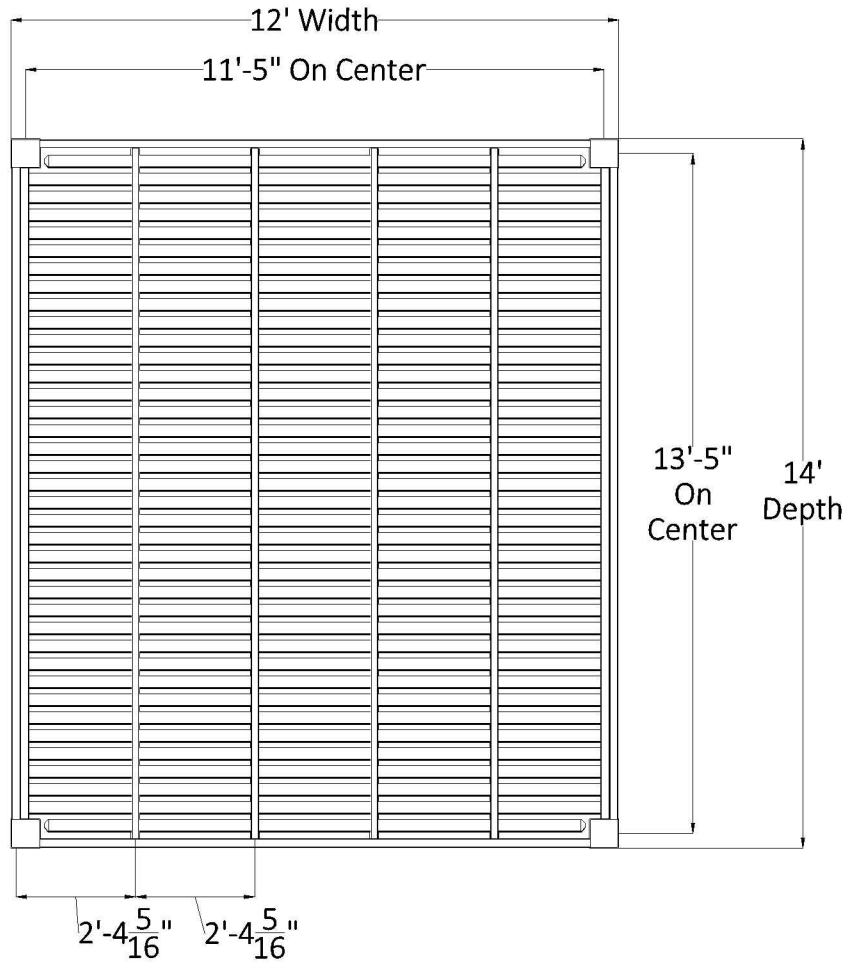


FRONT ELEVATION

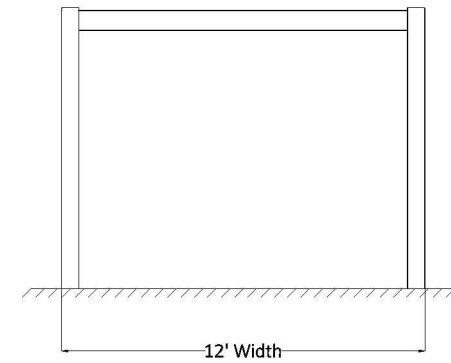

SIDE ELEVATION

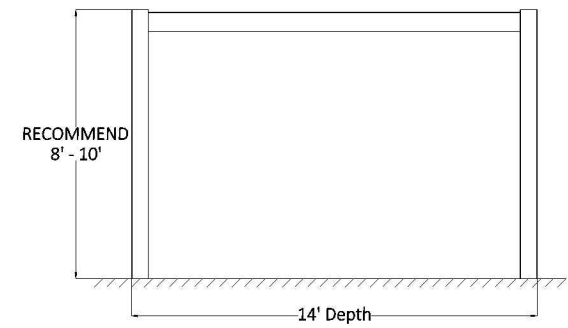

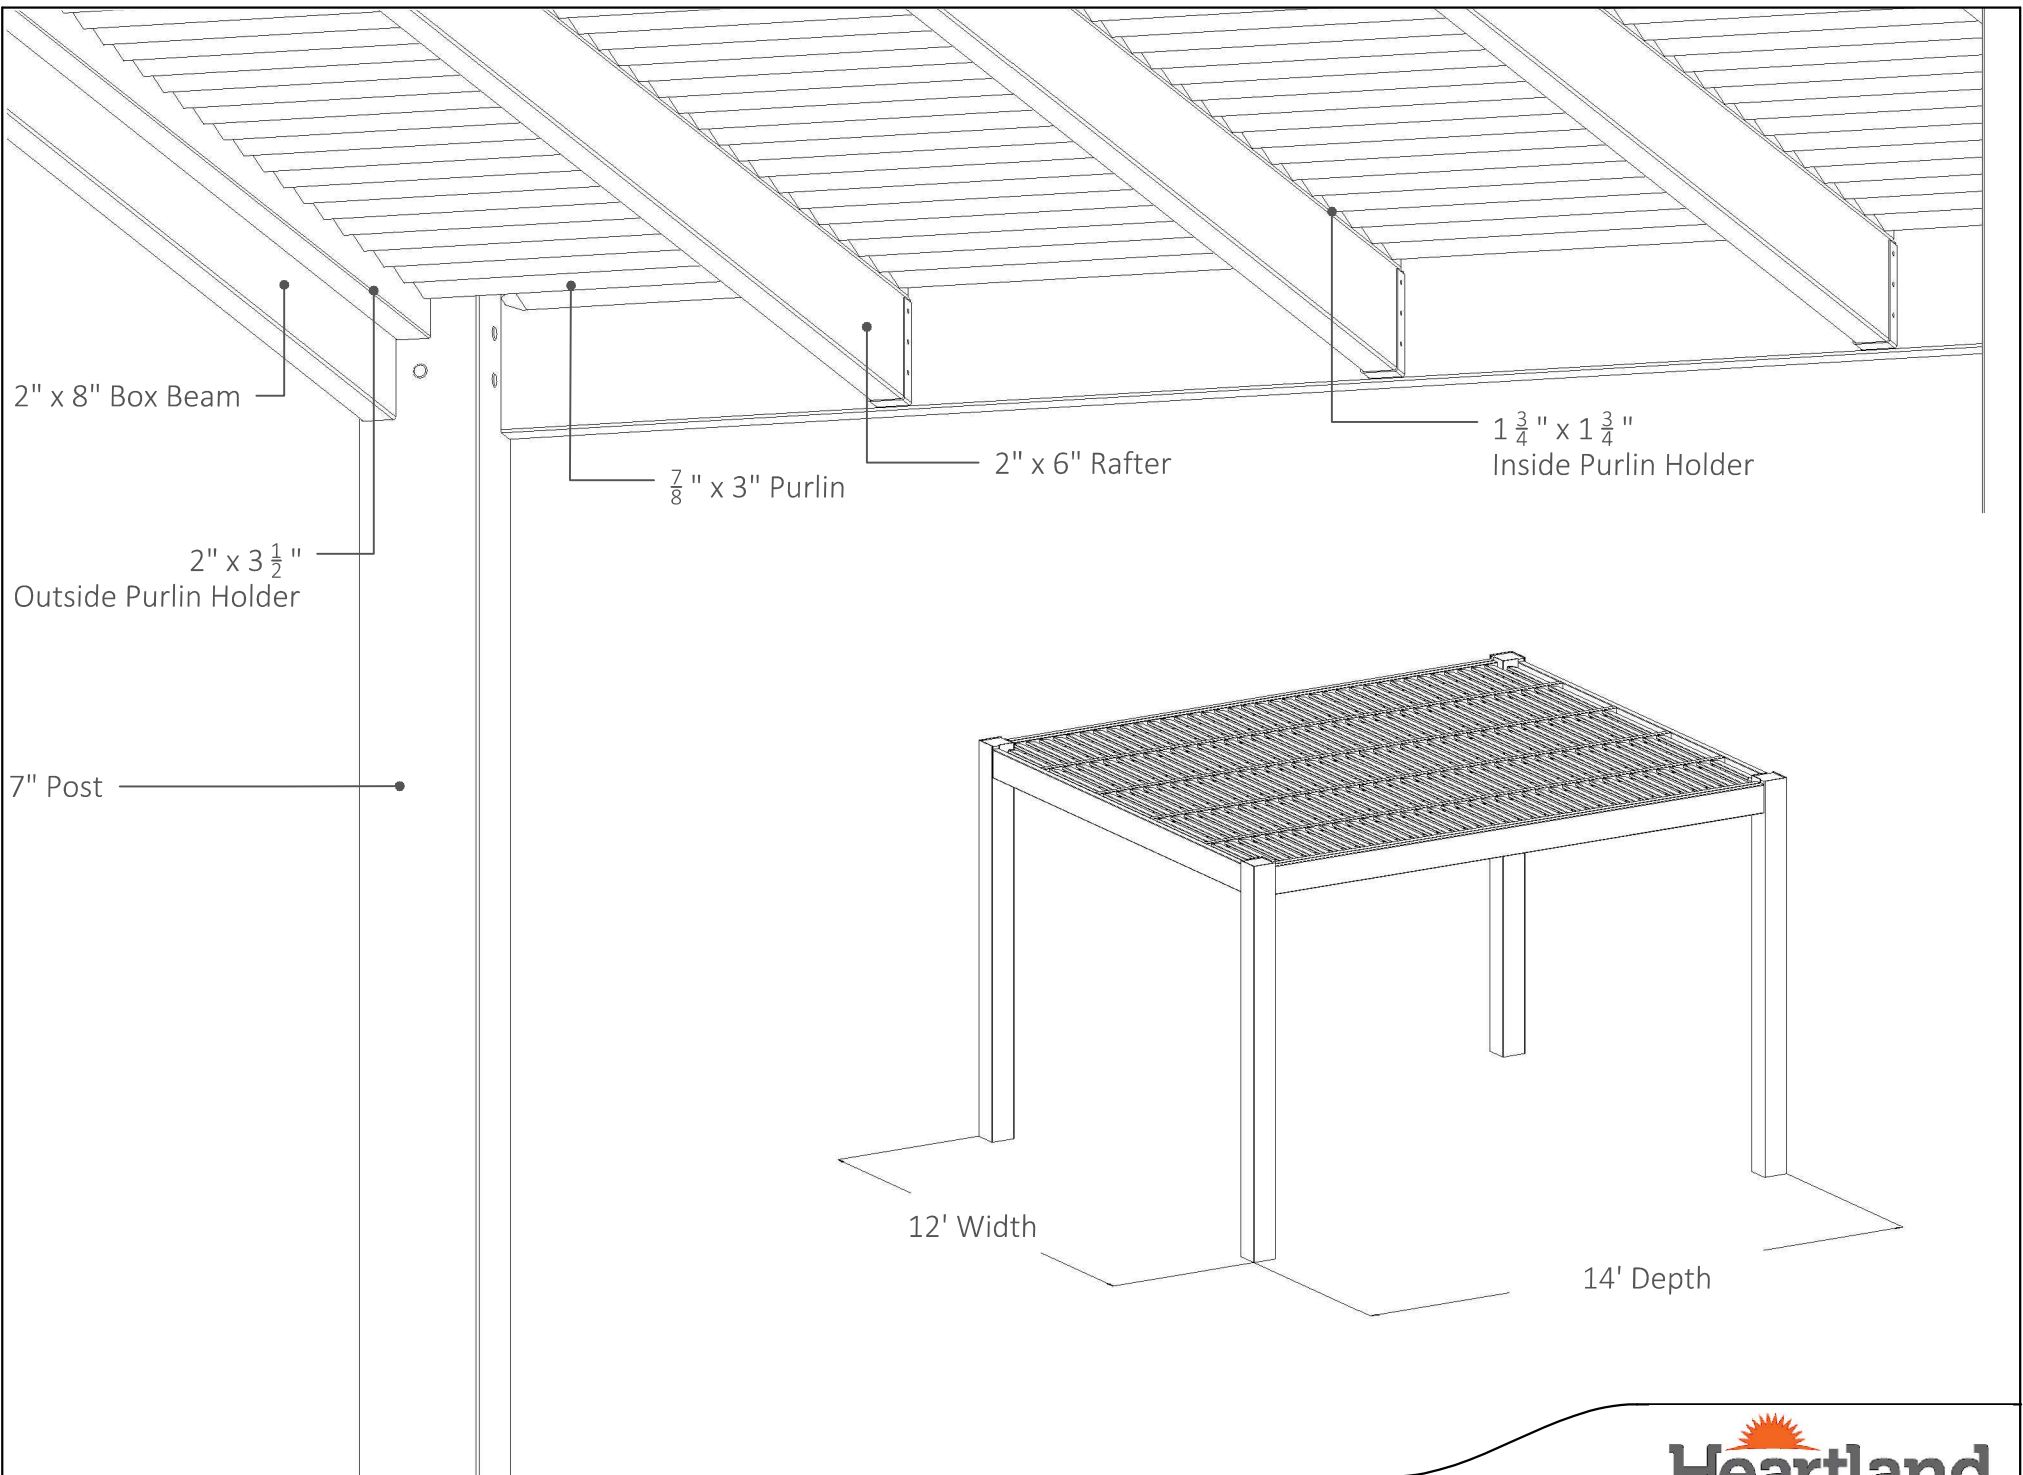

14' x 12' FREESTANDING PERGOLA

Heartlandpergolas.com

563-345-6745

