




### PLAN VIEW

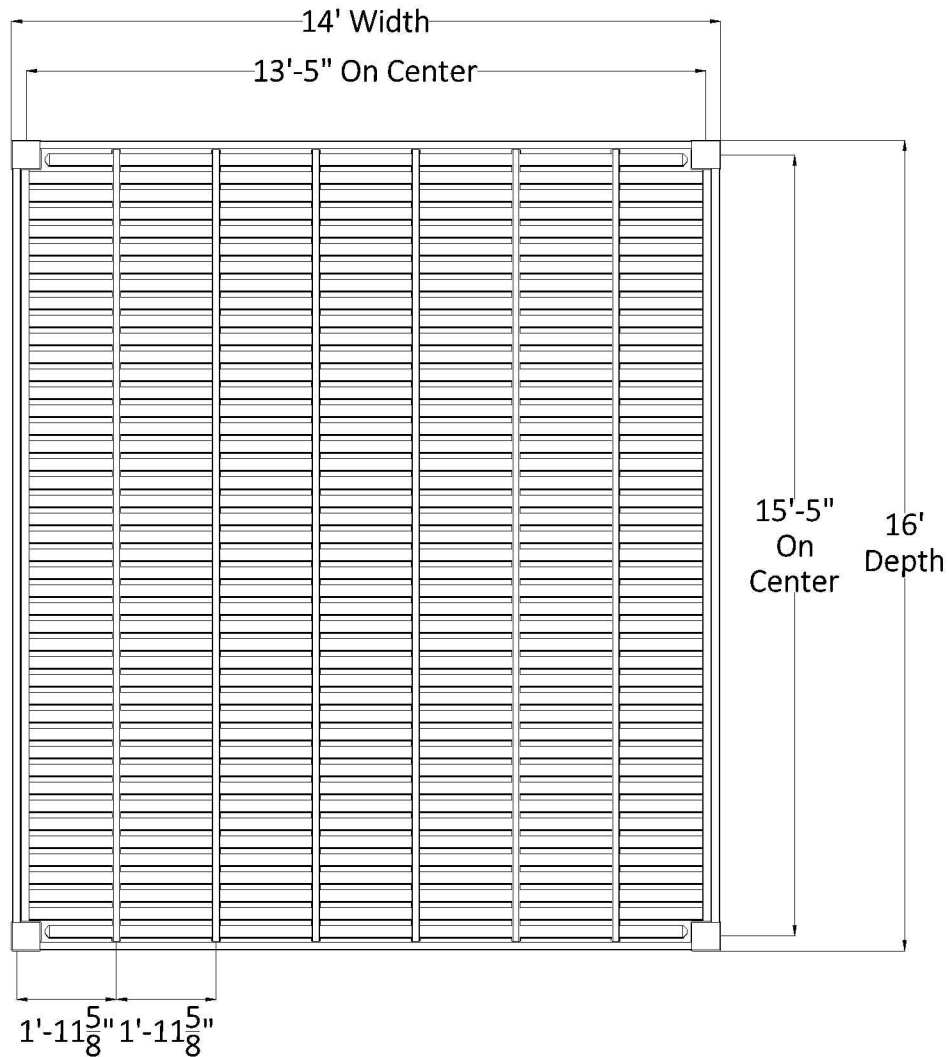


### FRONT ELEVATION

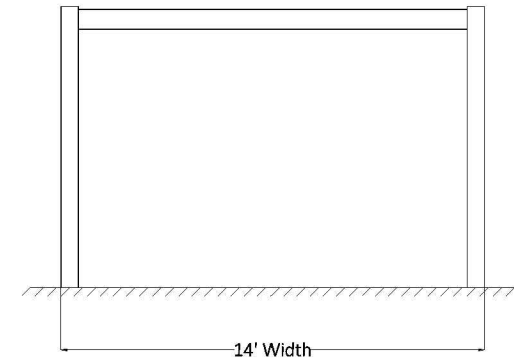

### SIDE ELEVATION

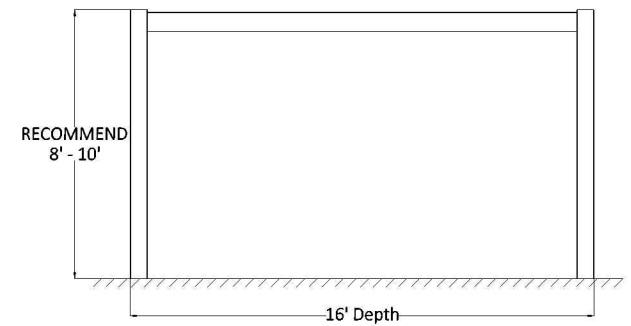

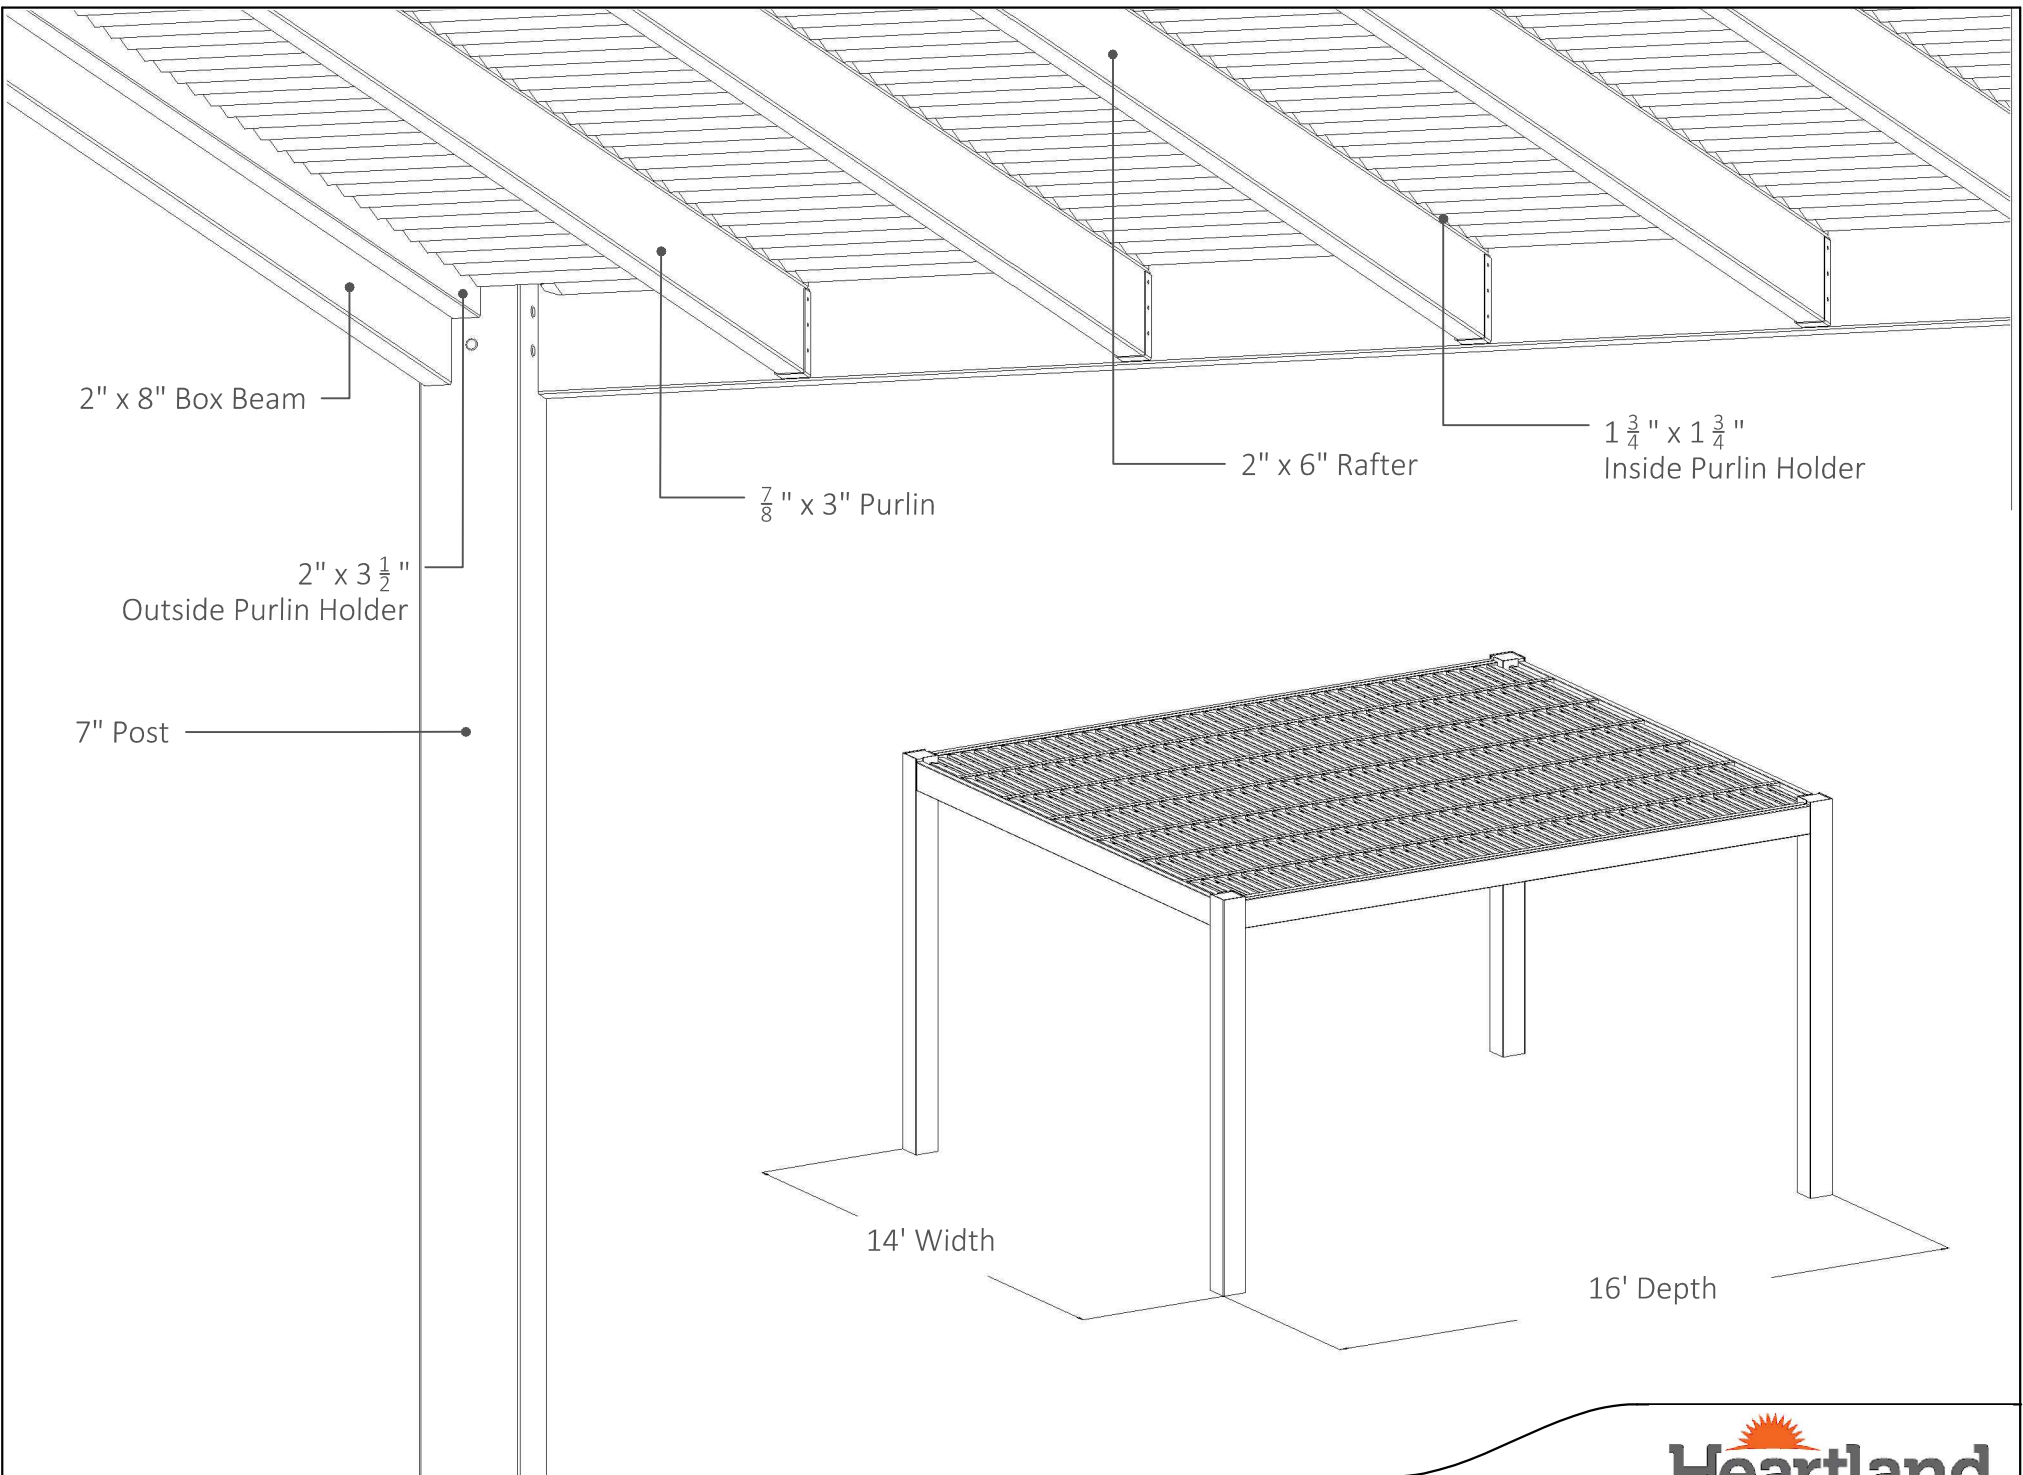

16' x 14' FREESTANDING PERGOLA

Heartlandpergolas.com

563-345-6745

