



FRONT ELEVATION

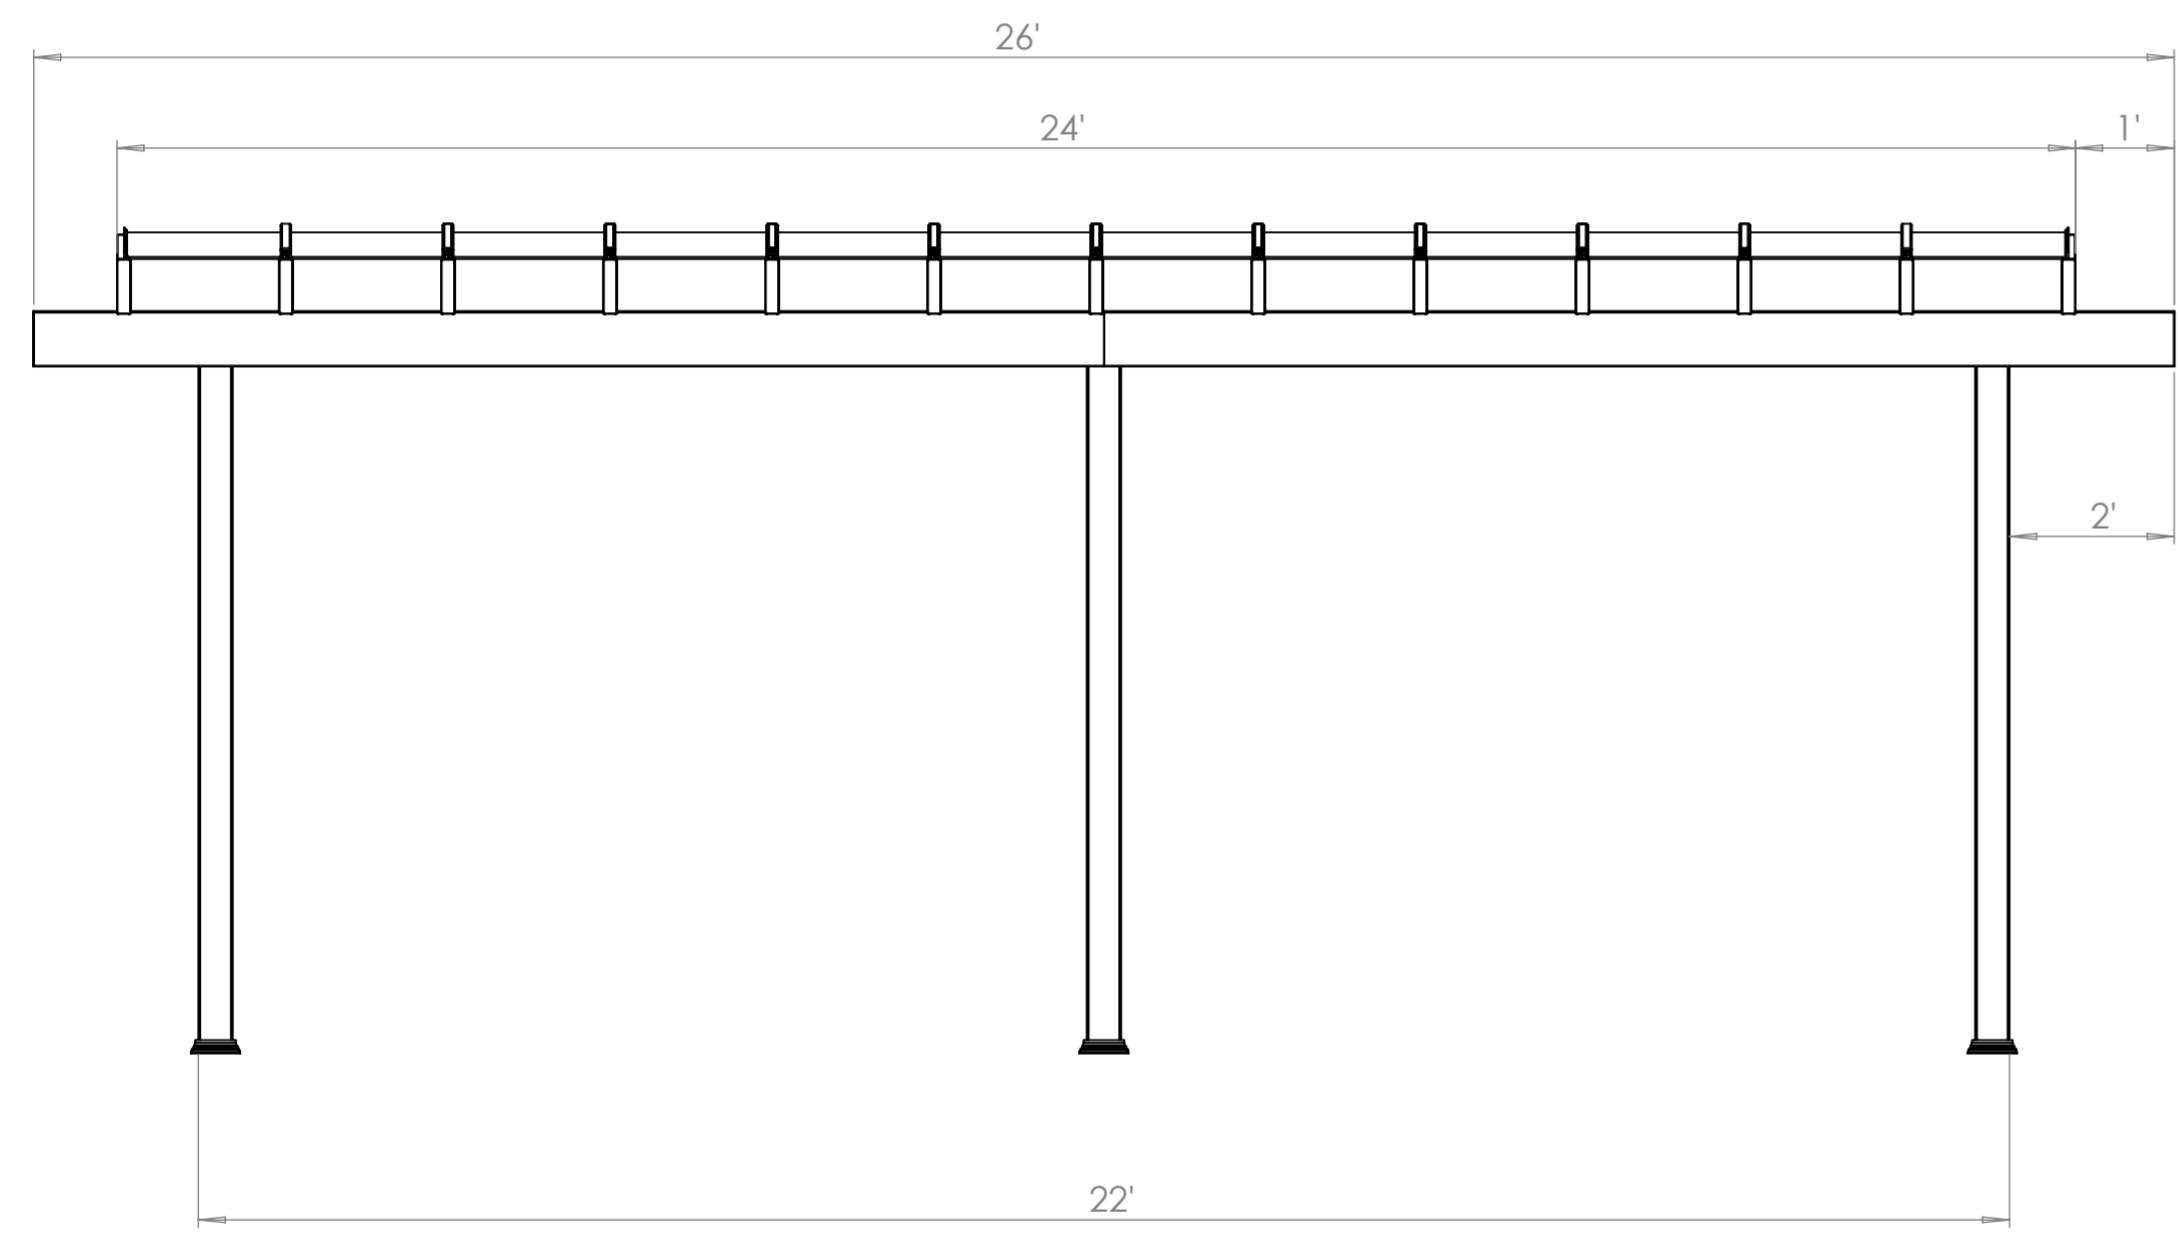

SIDE ELEVATION

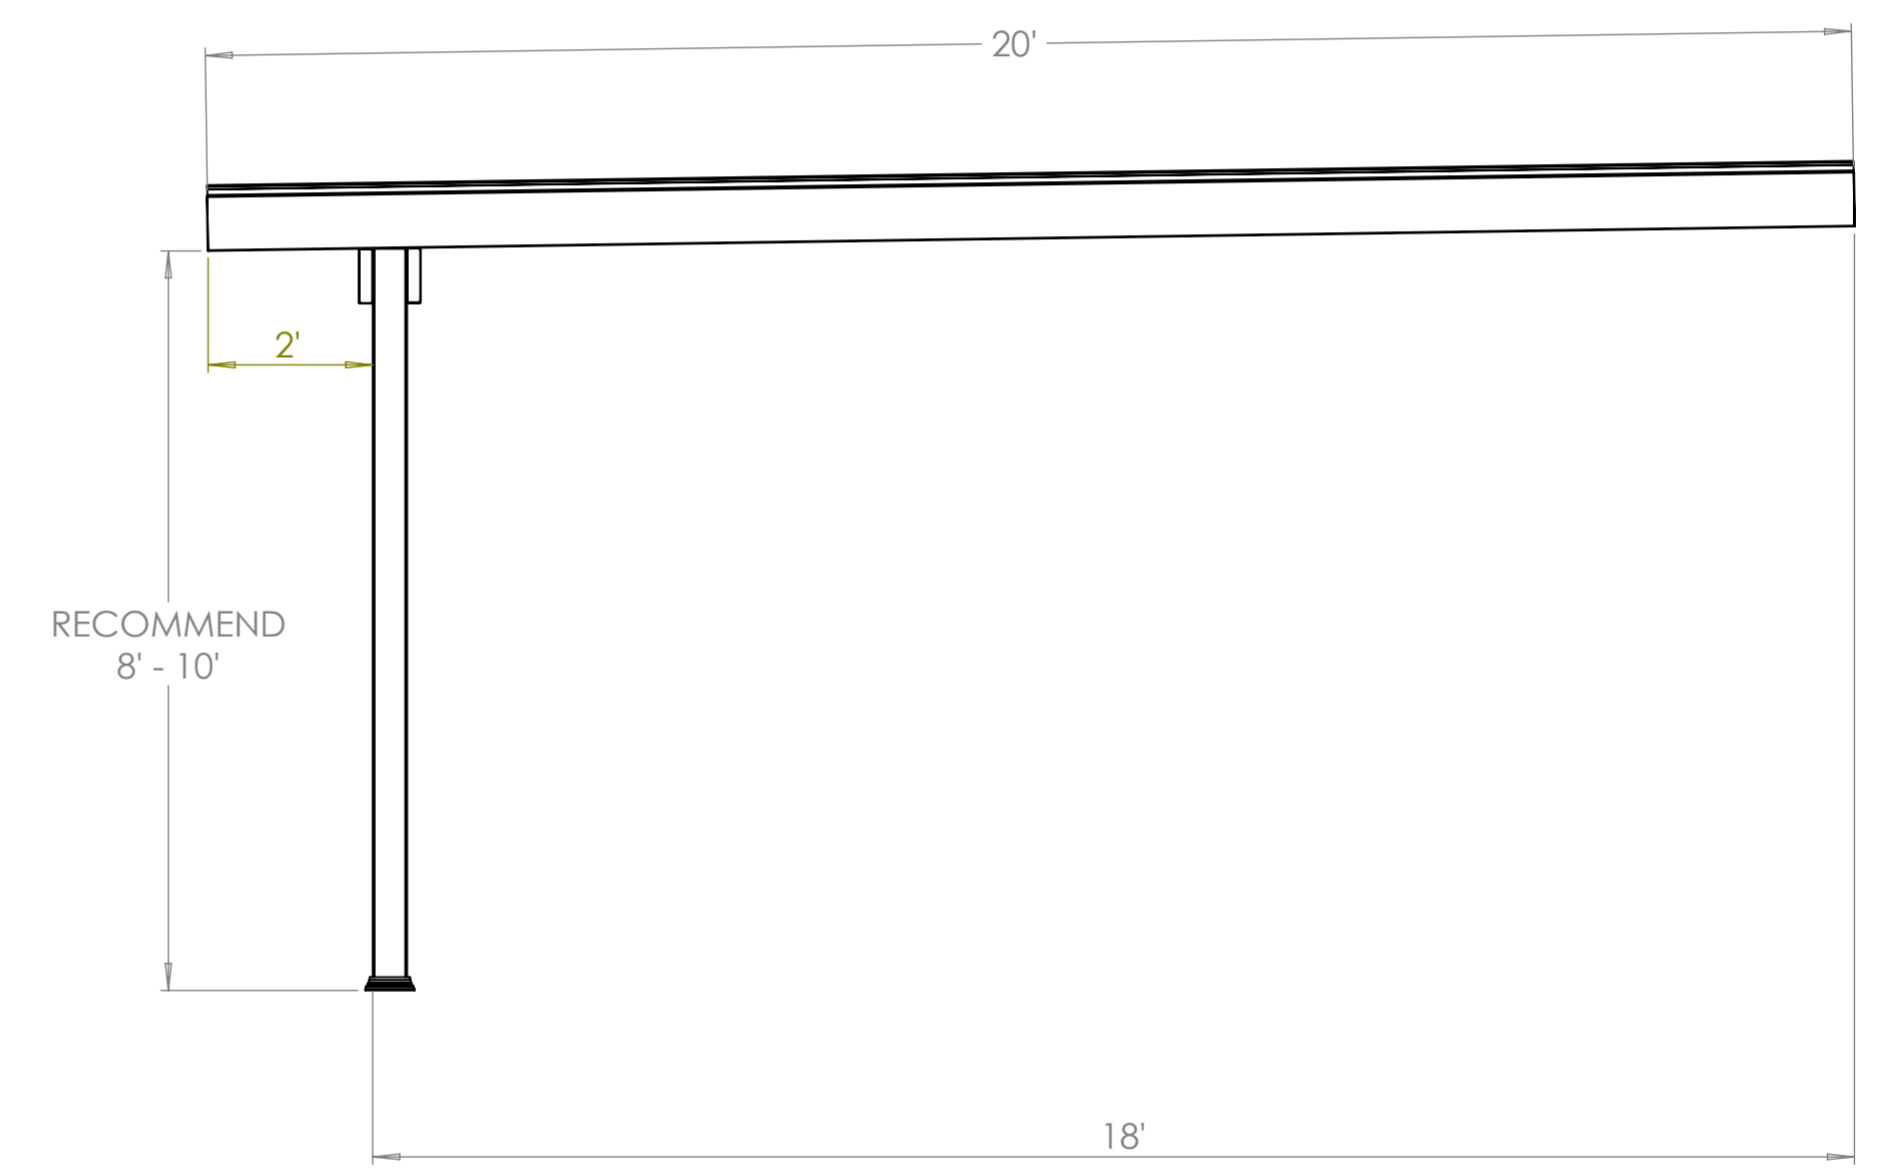

20' X 24' ATTACHED ELEMENTS PERGOLA

Heartlandpergolas.com

563-345-6745



KIT COMPONENTS		
ITEM NO.	PART DESCRIPTION	QTY.
1	Your Selected Post with Aluminum Insert	3
2	2x8 Vinyl Beam with Aluminum Insert	4
3	2x8 Vinyl Rafter with Aluminum Insert	13
4	ArcoPlus 689 Polycarbonate Sheet	12
5	Azek Cellular PVC Ledger	1

PLAN VIEW

