



FRONT ELEVATION

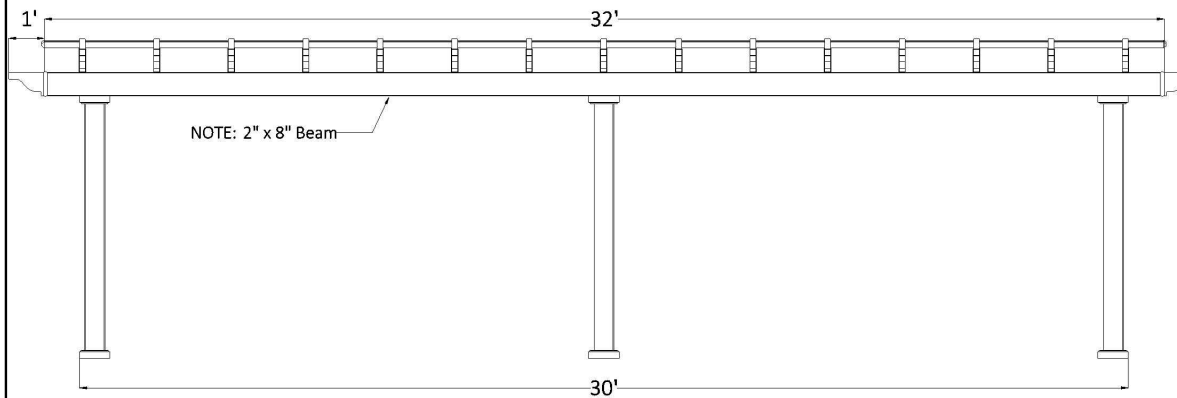

POST ON CENTER MEASUREMENT FOR 30' OTO

POST STYLE	INCHES
5" Square Post (7" base)	177 1/2
7" Square Column (10 1/2" base)	174 3/4
10" Round Column (12 1/2" base)	174 1/8



SIDE ELEVATION

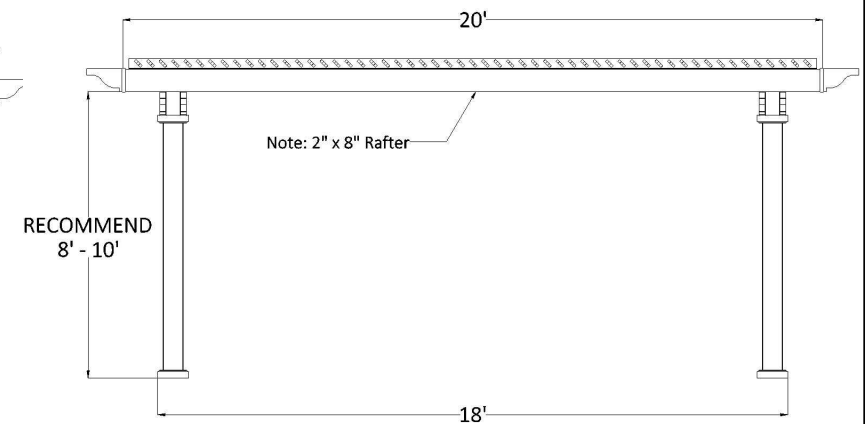

POST ON CENTER MEASUREMENT FOR 18' OTO

POST STYLE	INCHES
5" Square Post (7" base)	211
7" Square Column (10 1/2" base)	205 1/2
10" Round Column (12 1/2" base)	204

PLAN VIEW

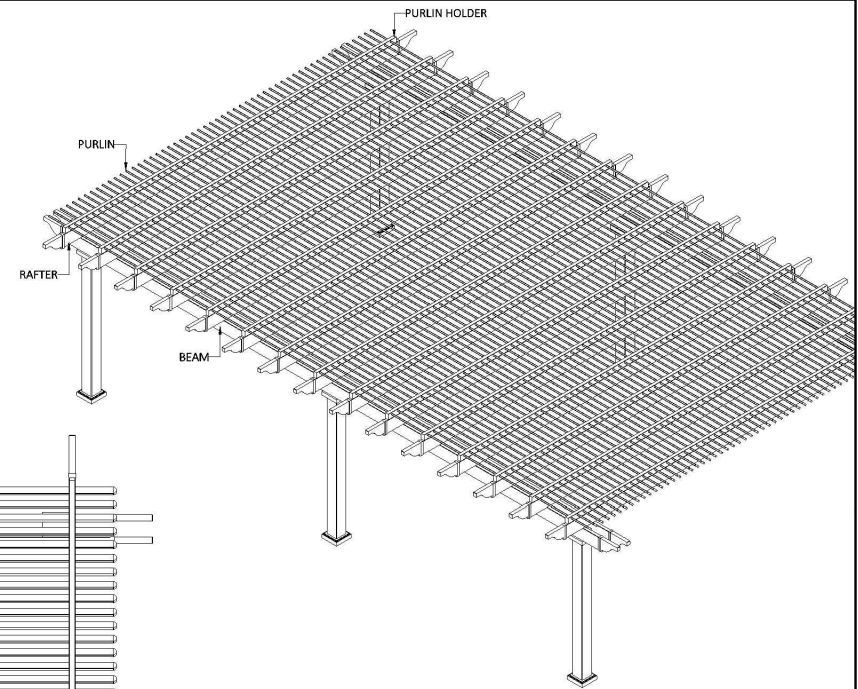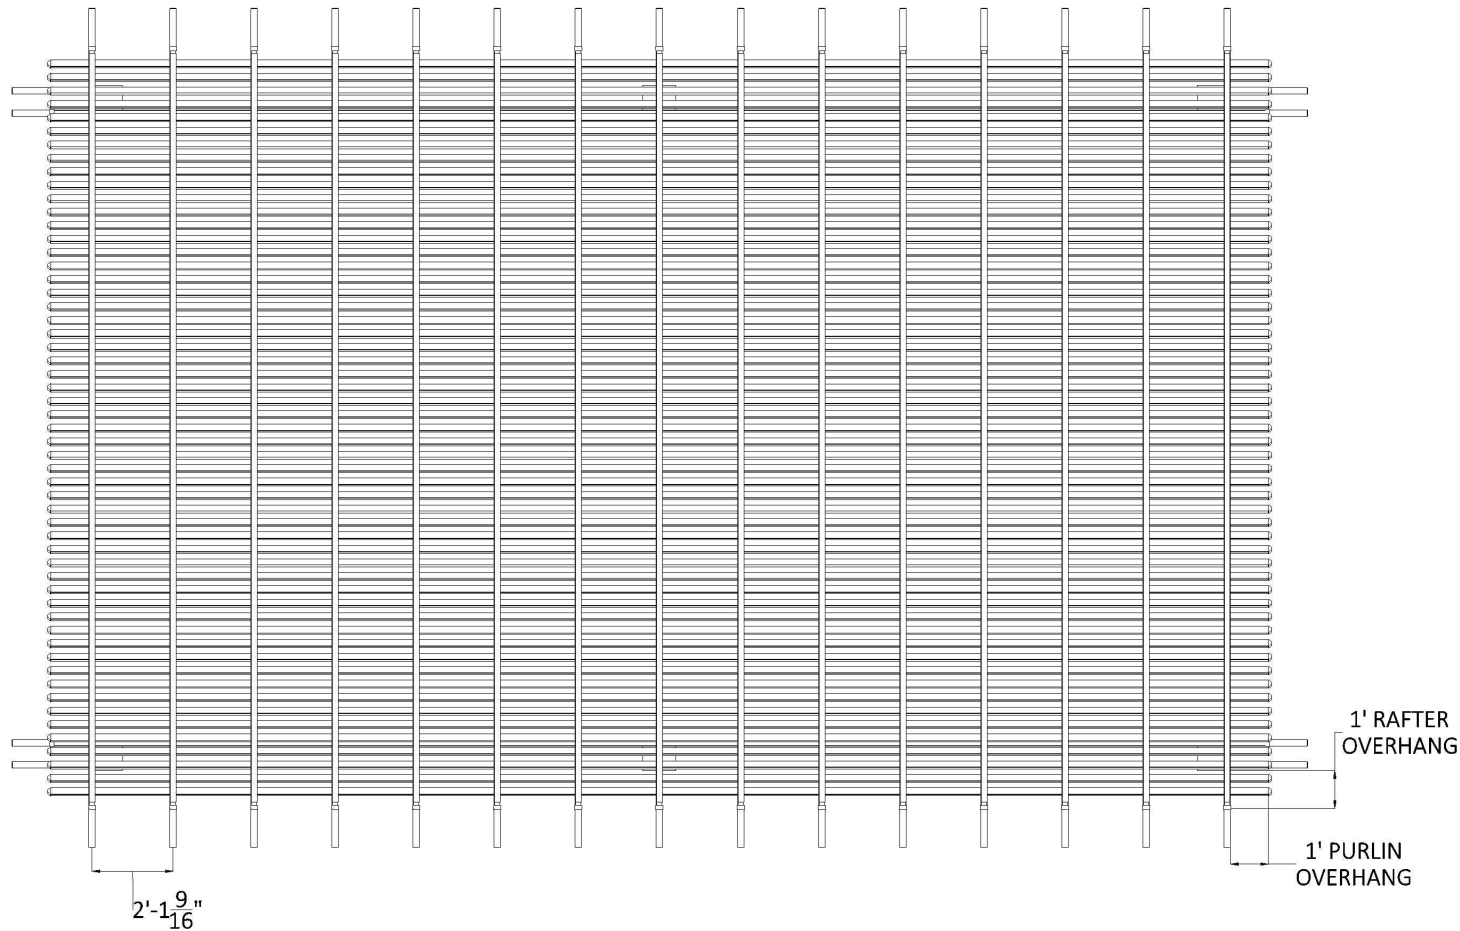

KIT COMPONENTS

DESCRIPTION	QUANTITY
Your Selected Post with Aluminum Insert	6
2 X 8 Beam with Aluminum Insert	8
2 X 8 Rafter with Aluminum Insert	15
2 X 8 Pergola Cap	38
2 X 3 1/2 Purlin Holder	15
2 X 3 1/2 Flat Cap	30
7/8 X 3 Purlin (75% Shade)	58
7/8 X 3 Purlin Cap	116

20' x 32' FREESTANDING PERGOLA

Heartlandpergolas.com

563-345-6745

Heartland
Pergolas